

Site: Place St. Thomas PHASE 7.
Plan: 50M-361
Lot: PST PH7 E21
Model: The Lewis (130) REV
Date: February 7, 2025

KITCHEN SKETCH

PST PH7 E21




* These plans are intended for production of cabinets ONLY. Potvin is not liable if they are used for other purposes.
* Construction lines on plans are subjective and are drawn for representation only. Their dimensions are approximate and may vary due to site conditions.
* Appliances in elevations and plans are generic templates and may not reflect actual selections.

PG#
1 of 4
Sheet 1



ORIGINAL : 2ND COPY : 3RD COPY : 4TH COPY :

KITCHEN - STANDARD LAYOUT - LEVEL 2 CABINETRY (ITEM #31)

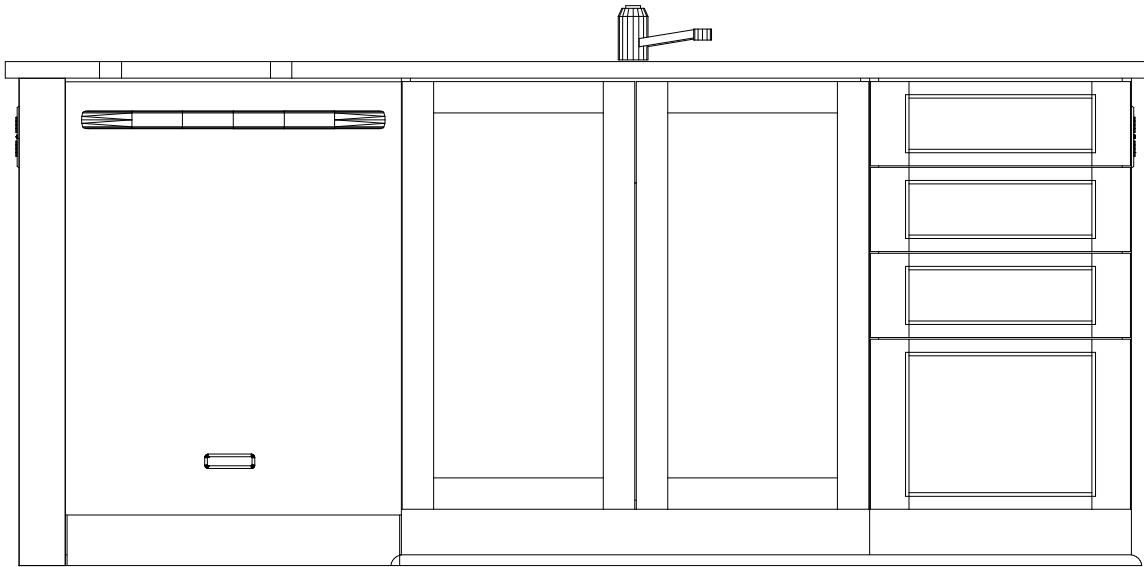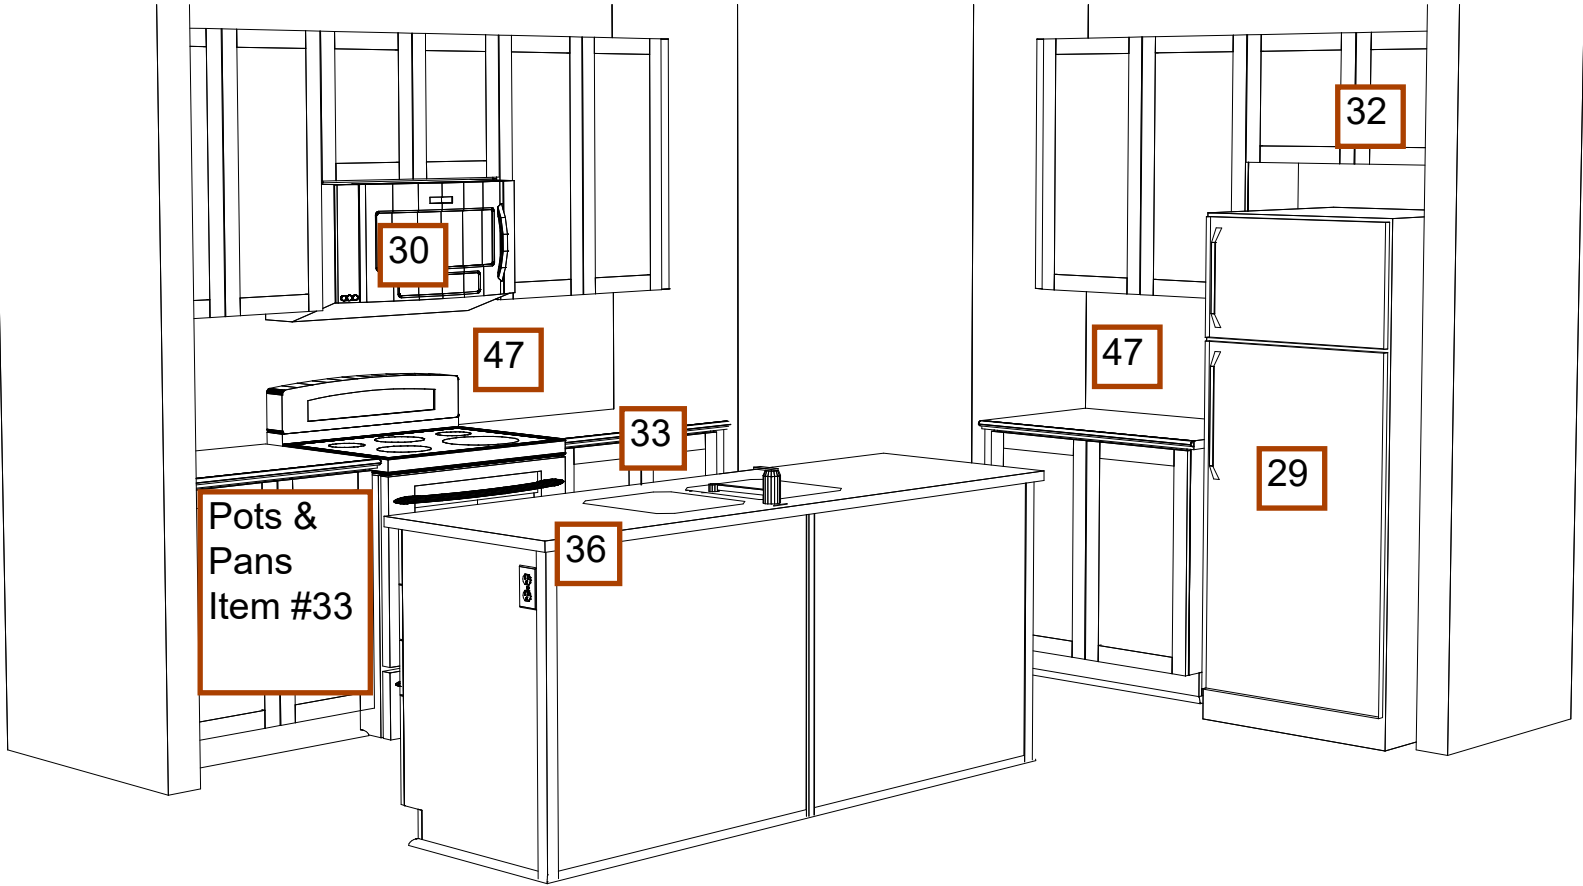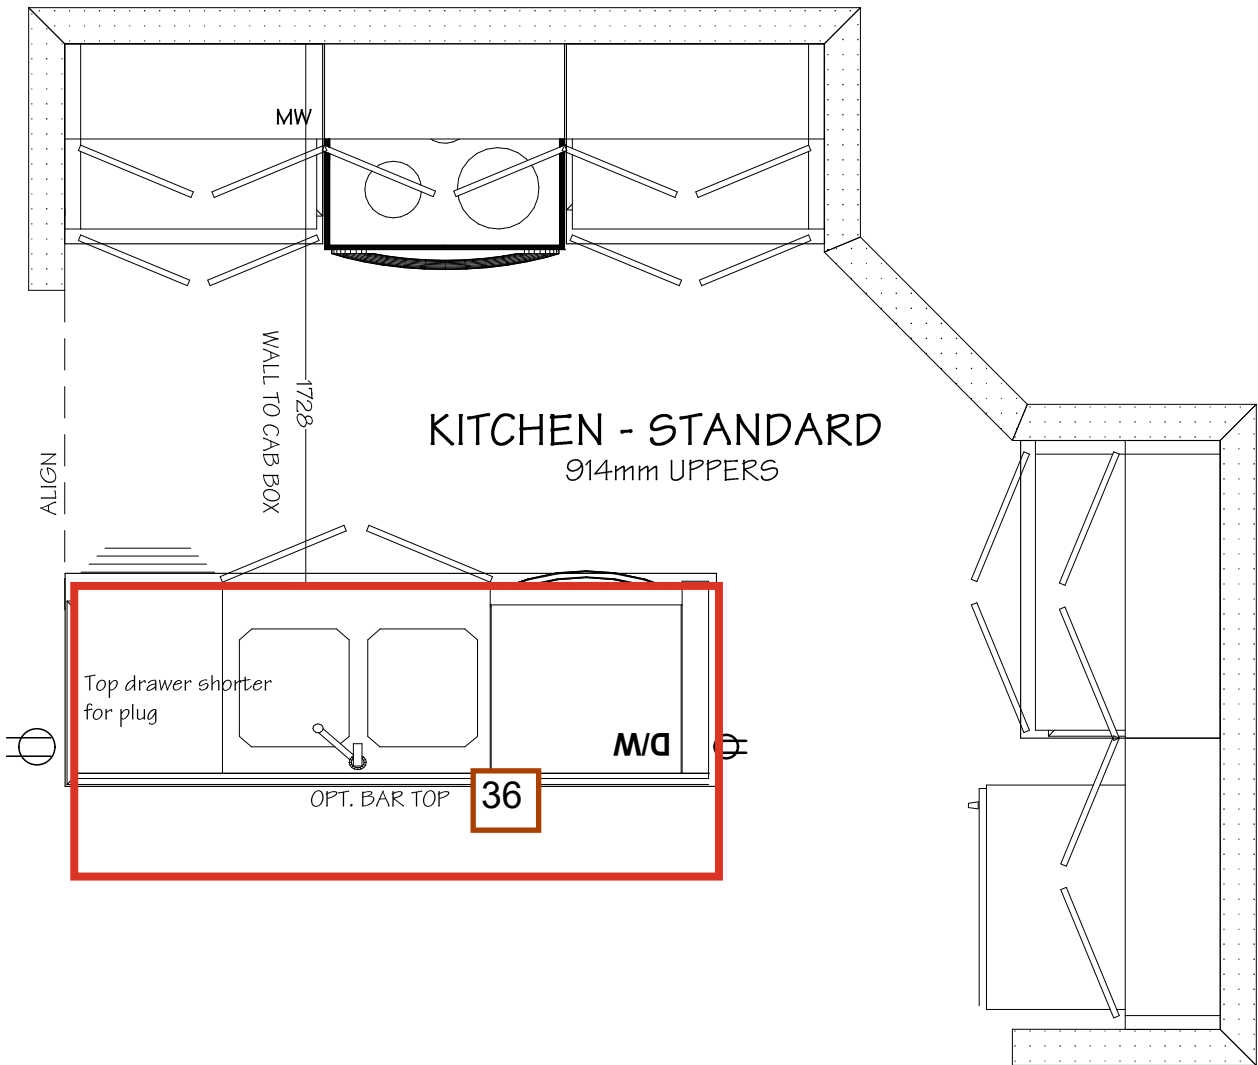

DIMENSIONS MAY VARY ON SITE MEASURES/CONDITIONS