


Site: Shea Village  
Plan: 4M-1740  
Lot: PH1 B08  
Model: 160-2 The Stanley 2  
Date: March 5, 2025

# KITCHEN SKETCH

## SV PH1 B08

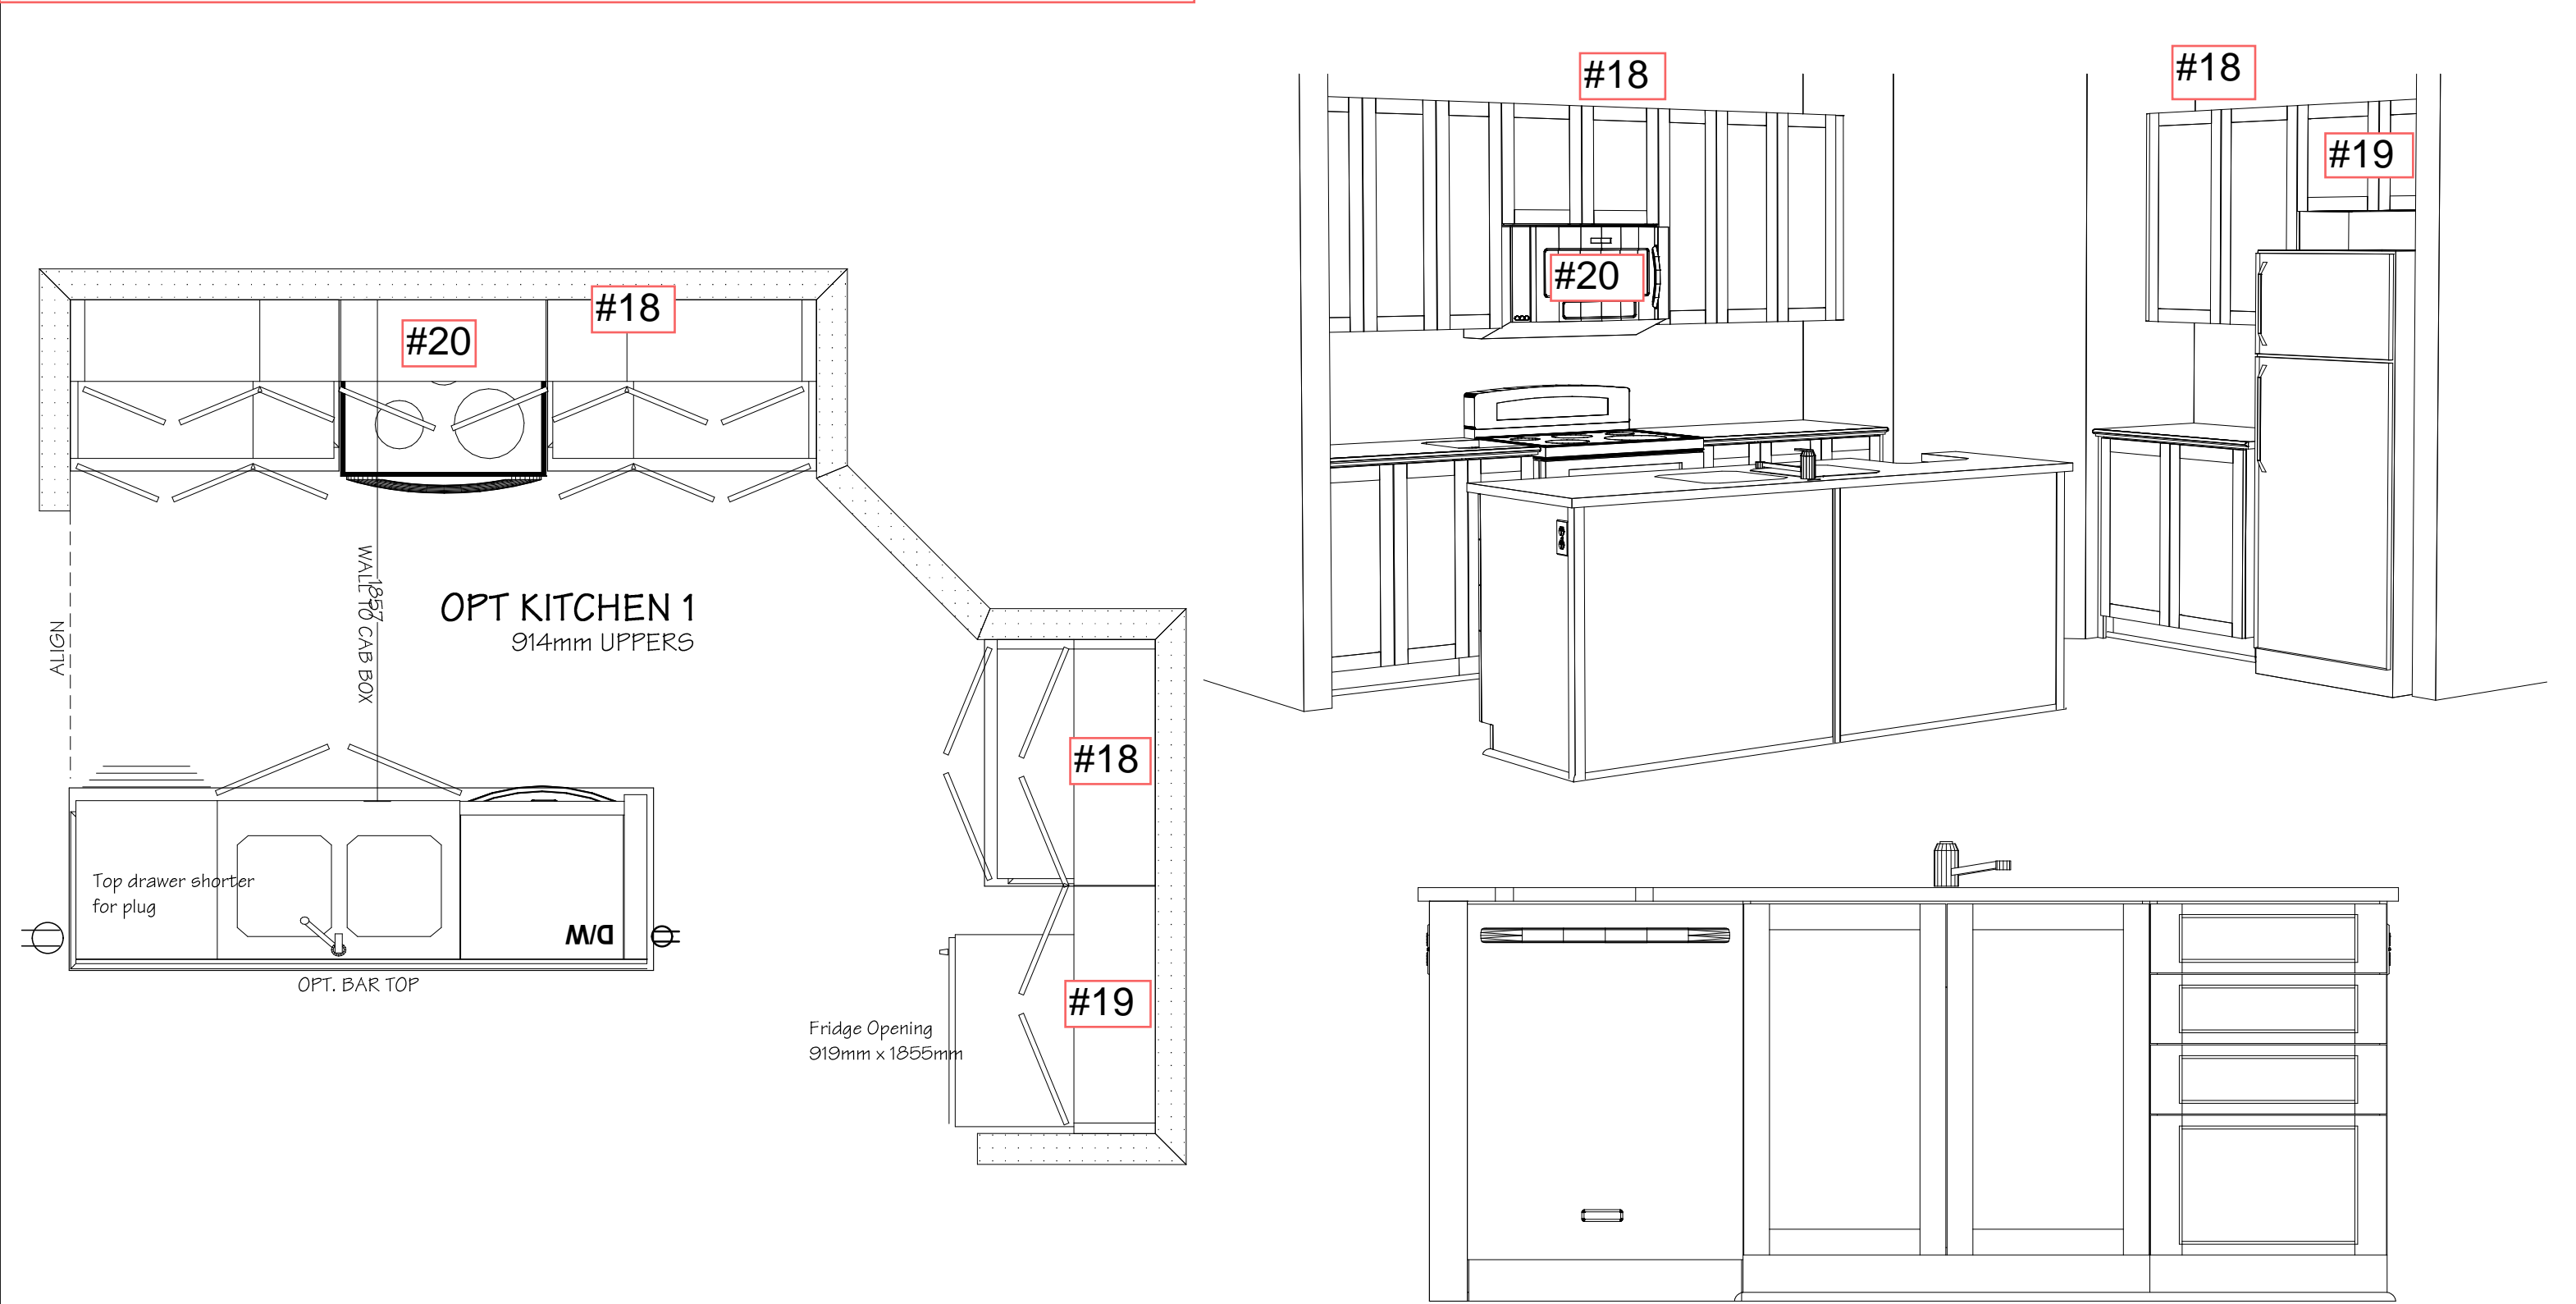

\*DIMENSIONS MAY VARY ON SITE MEASURES/CONDITIONS\*