
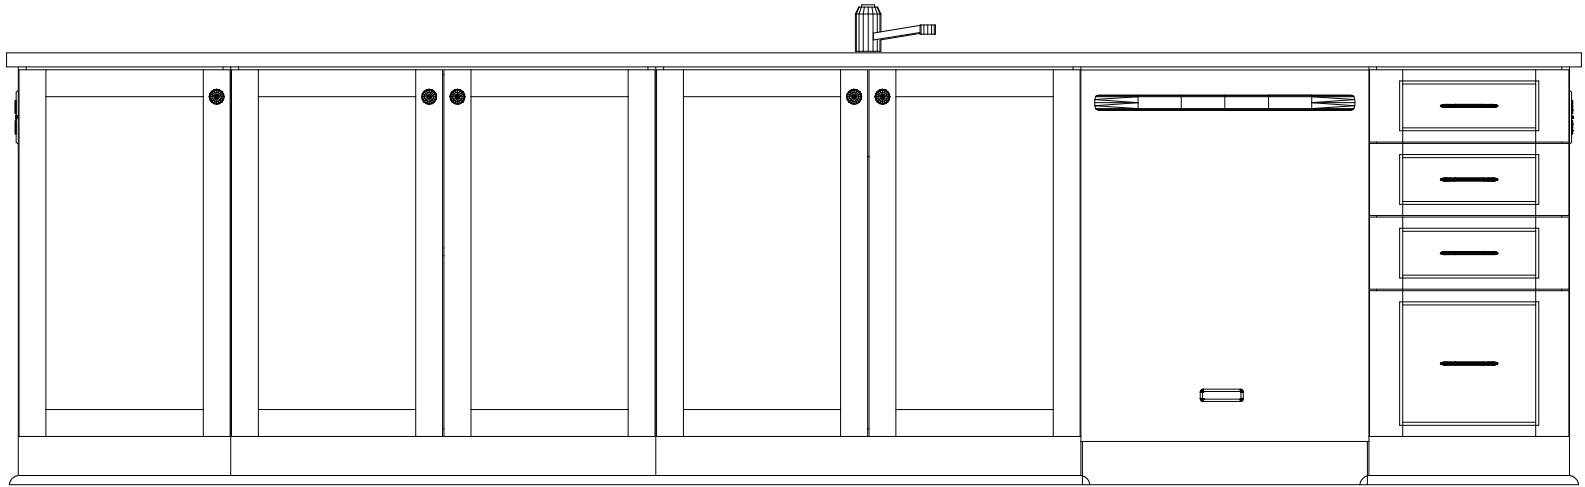
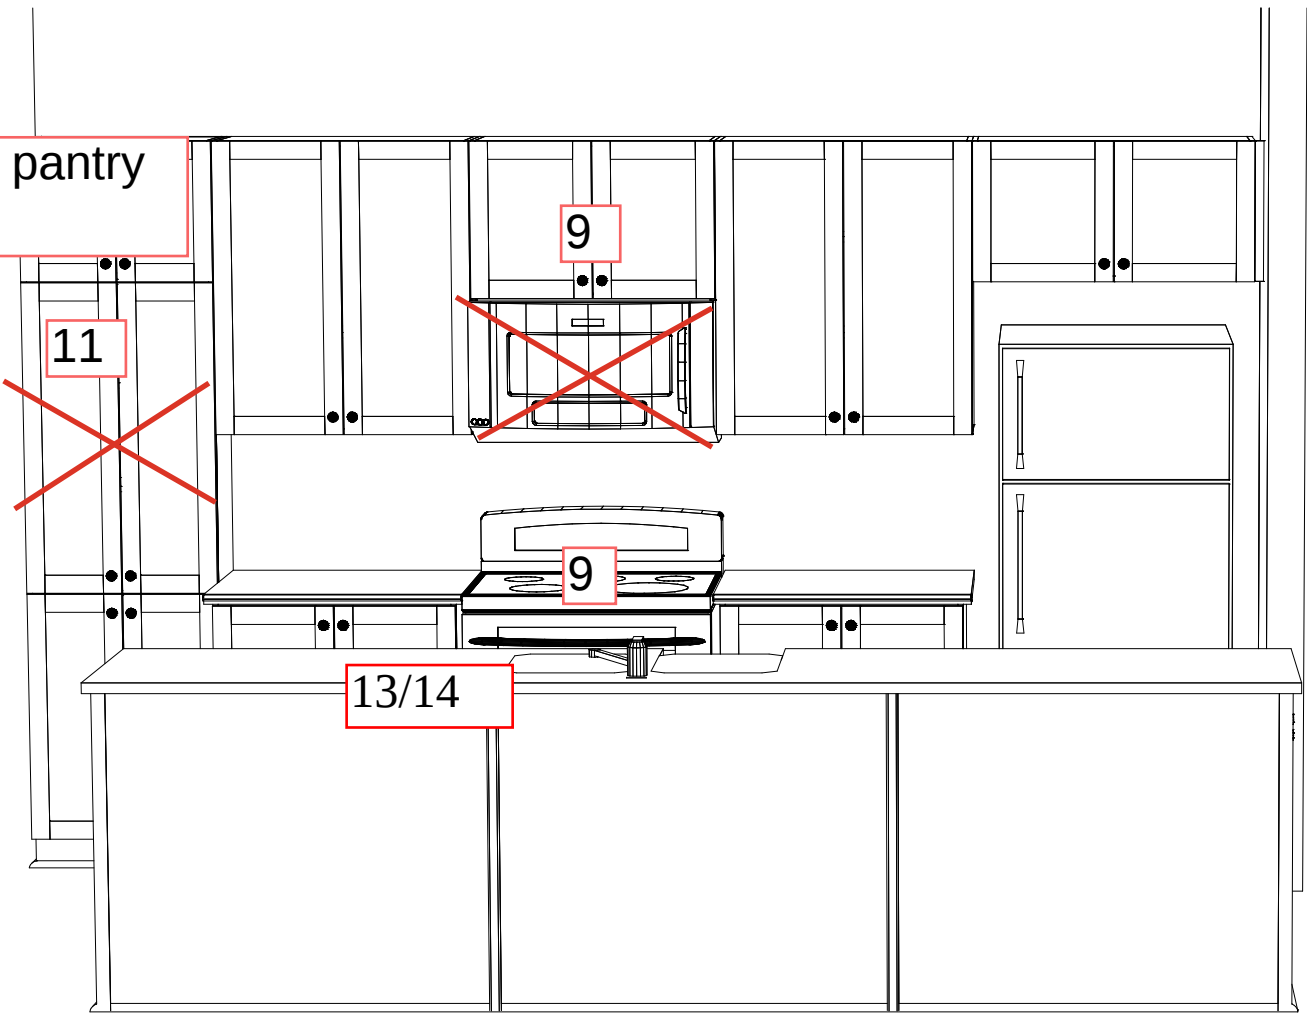


PLEASE APPROVE

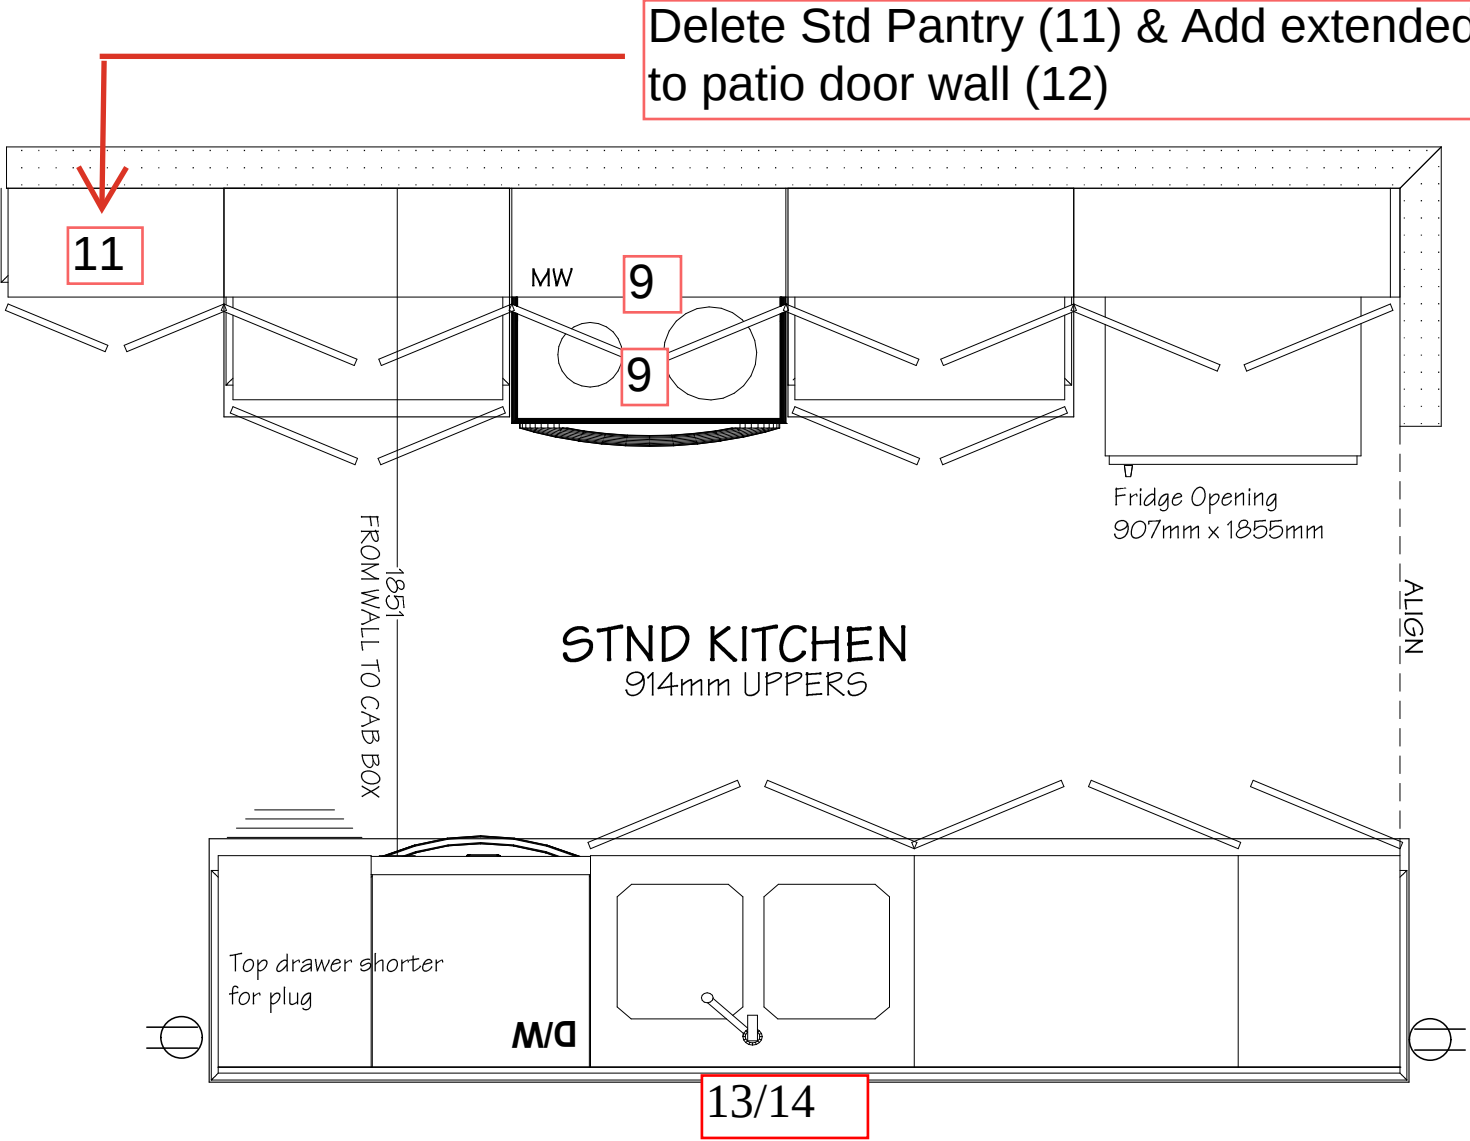

DIMENSIONS MAY VARY ON SITE MEASURES/CONDITIONS