


Lot: PST PH7 Lot 20 - #826 "B" Rev.
Plan: 50M-361
Site: Place St. Thomas PH7
Date: April 2, 2025

* These plans are intended for production of cabinets ONLY. Potvin is not liable if they are used for other purposes.
* Construction lines on plans are subjective and are drawn for representation only. Their dimensions are approximate and may vary due to site conditions.
* Appliances in elevations and plans are generic templates and may not reflect actual selections.

PG#
1 of 2
Sheet 1



Custom Kitchen -
Item #3

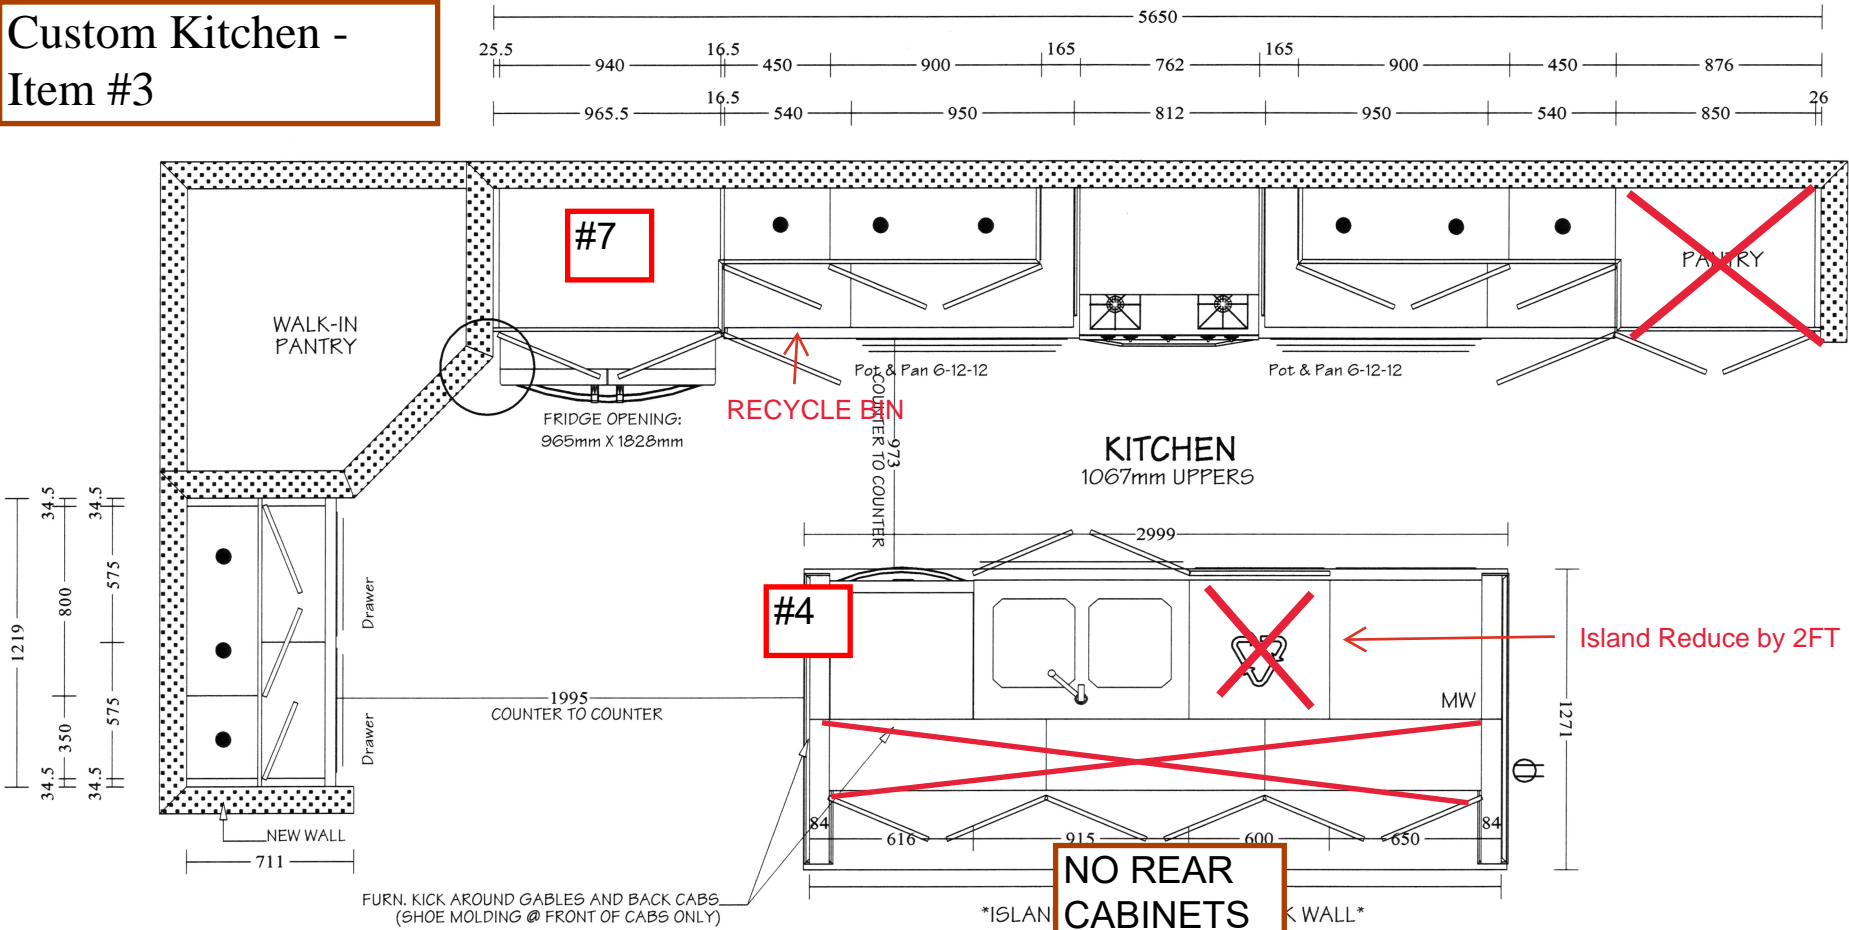

KITCHEN SKETCH - APRIL 2, 2025

PST PH7 Lot 20 - Bradley #826 3Bed

