

	BUILDER:	SITE:	LOT: PLAN#:
	PURCHASOR:	MODEL:	
	PURCHASOR:	DATE:	

Kitchen sketch

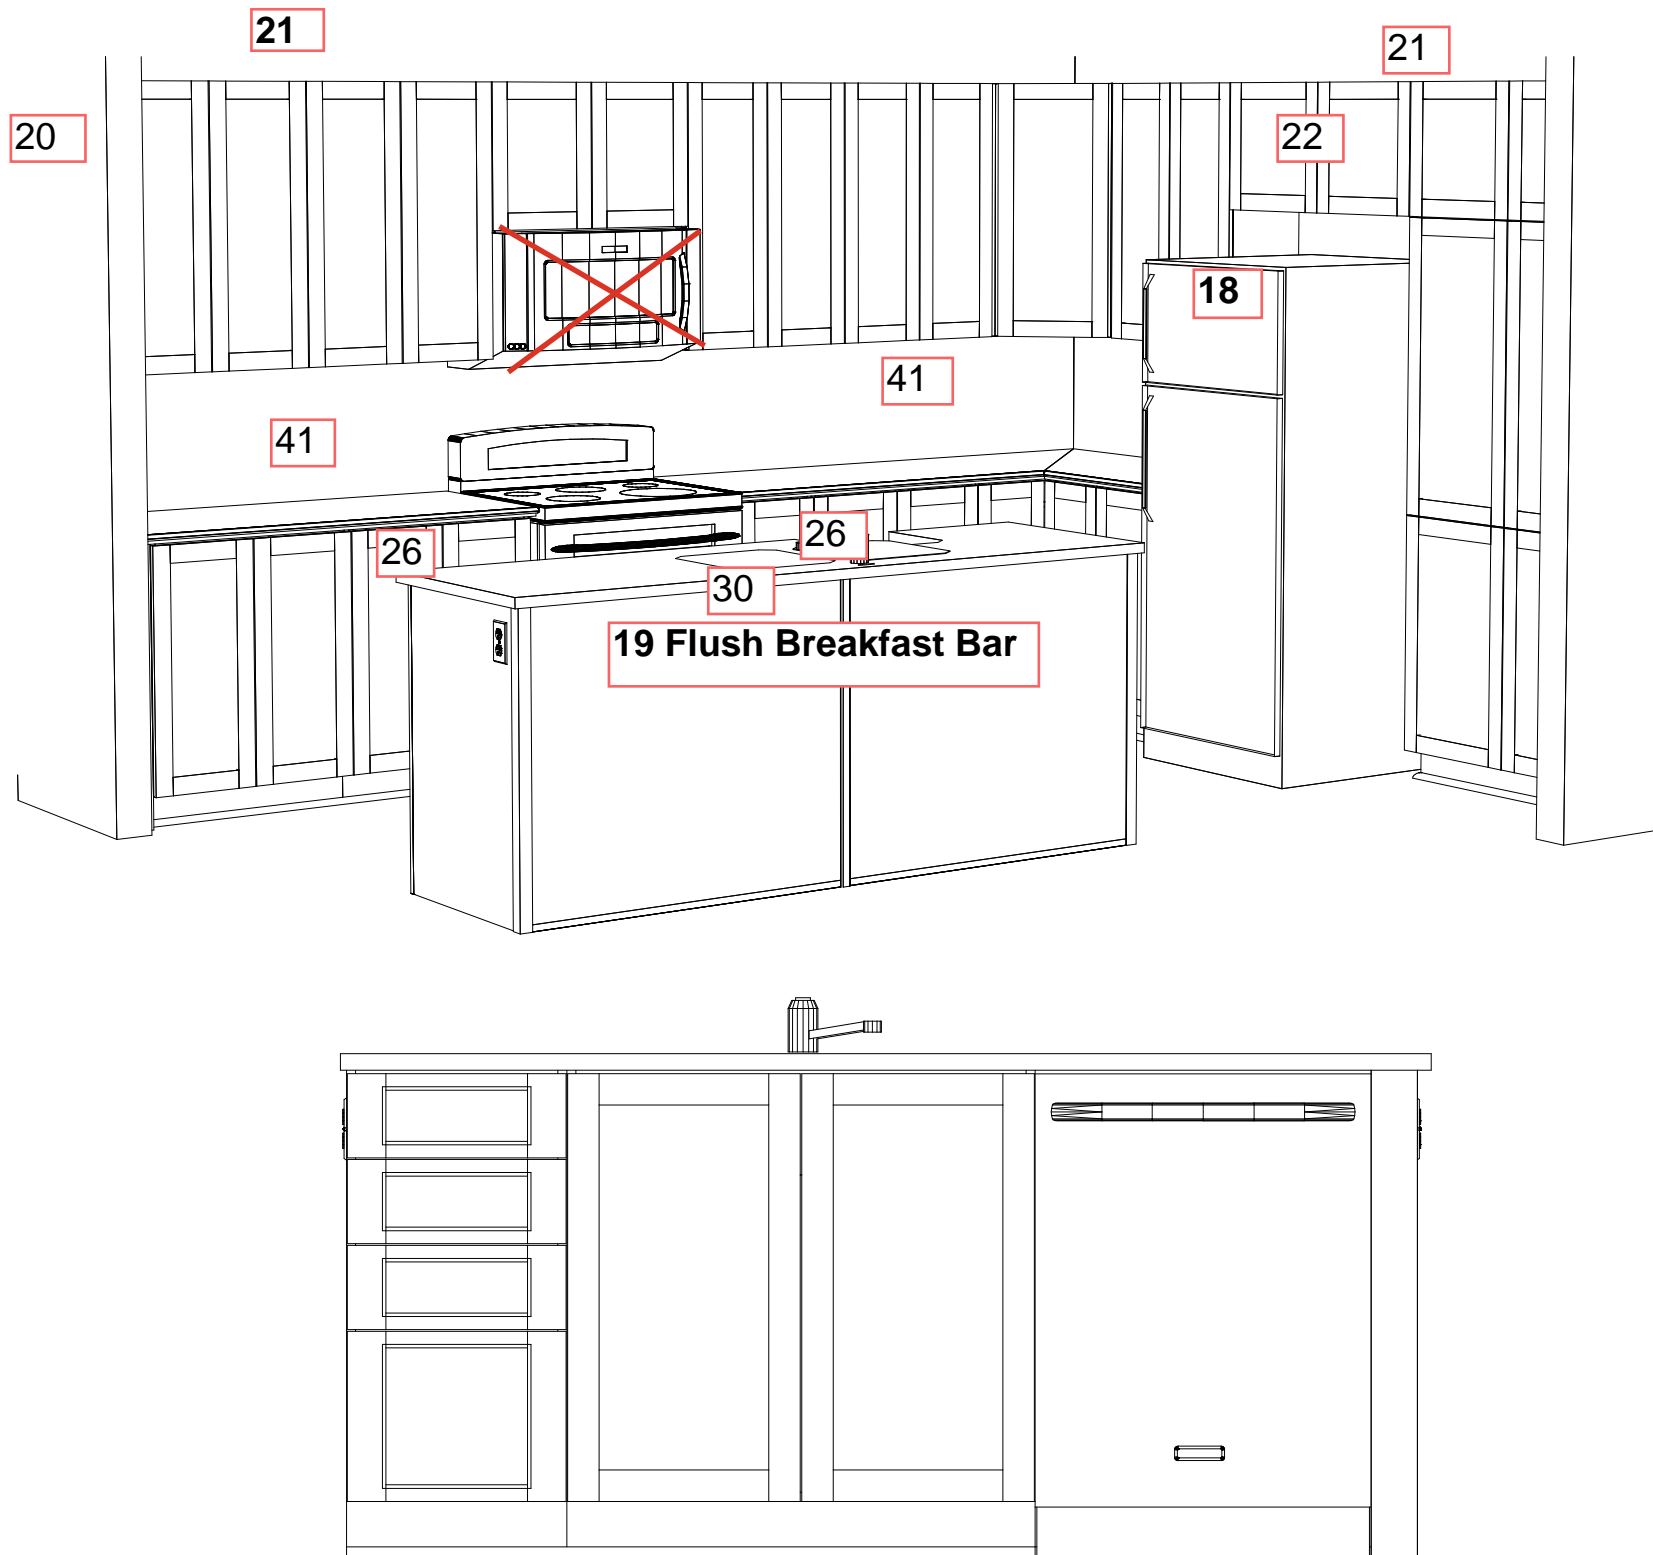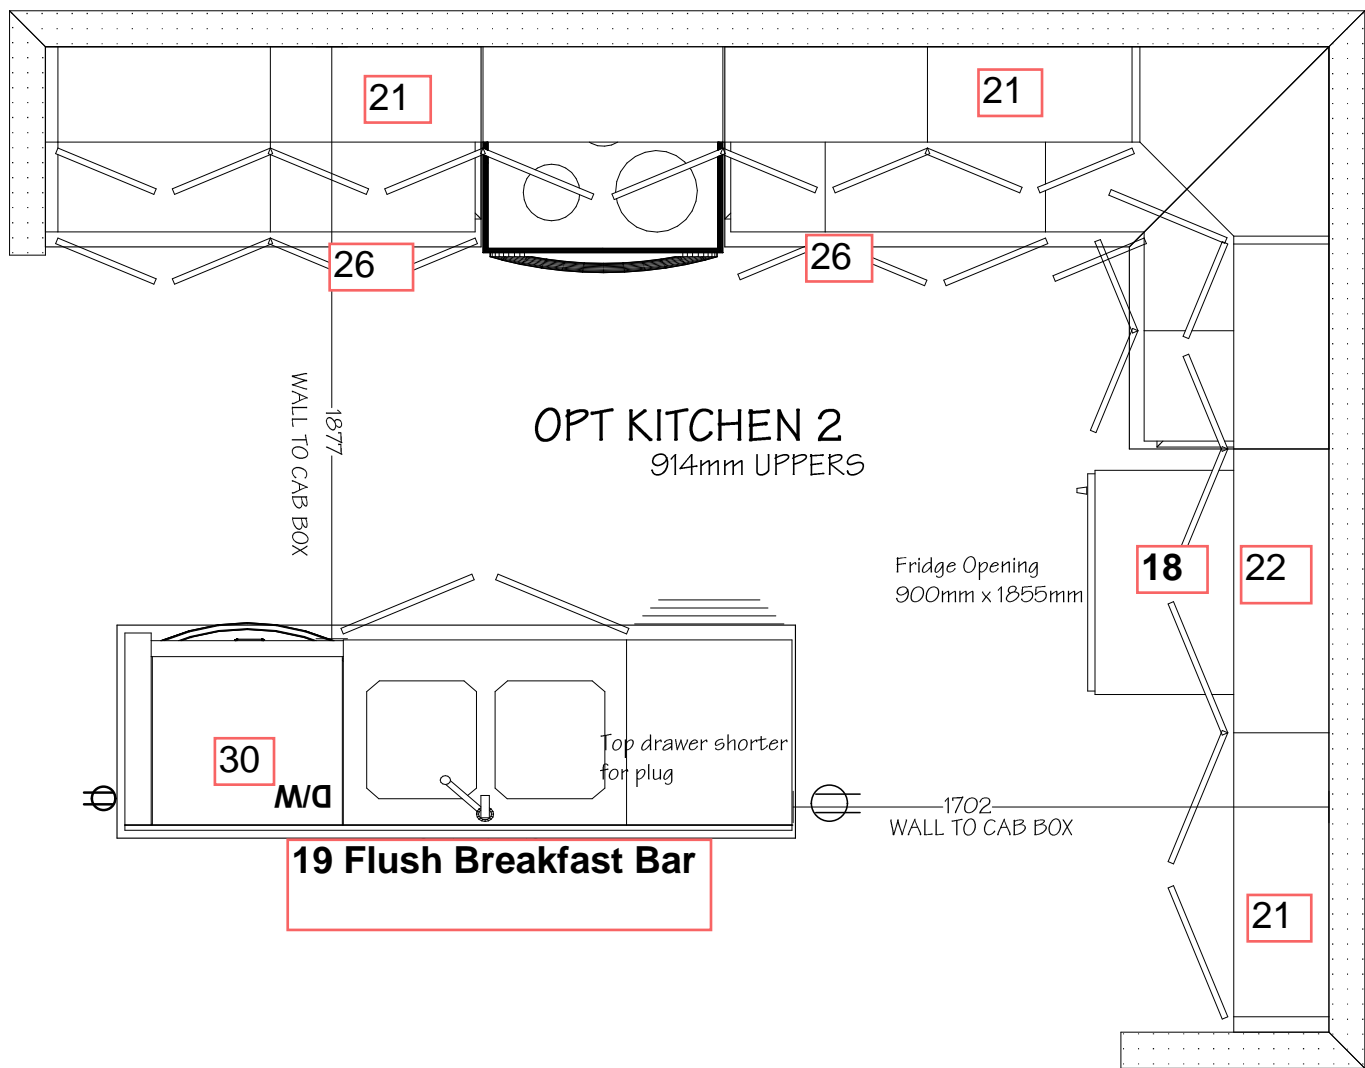

DIMENSIONS MAY VARY ON SITE MEASURES/CONDITIONS