


#1 KITCHEN SKETCH - JUNE 10, 2025

OPTIONAL KITCHEN LAYOUT - 1
Level 2 Cabinetry

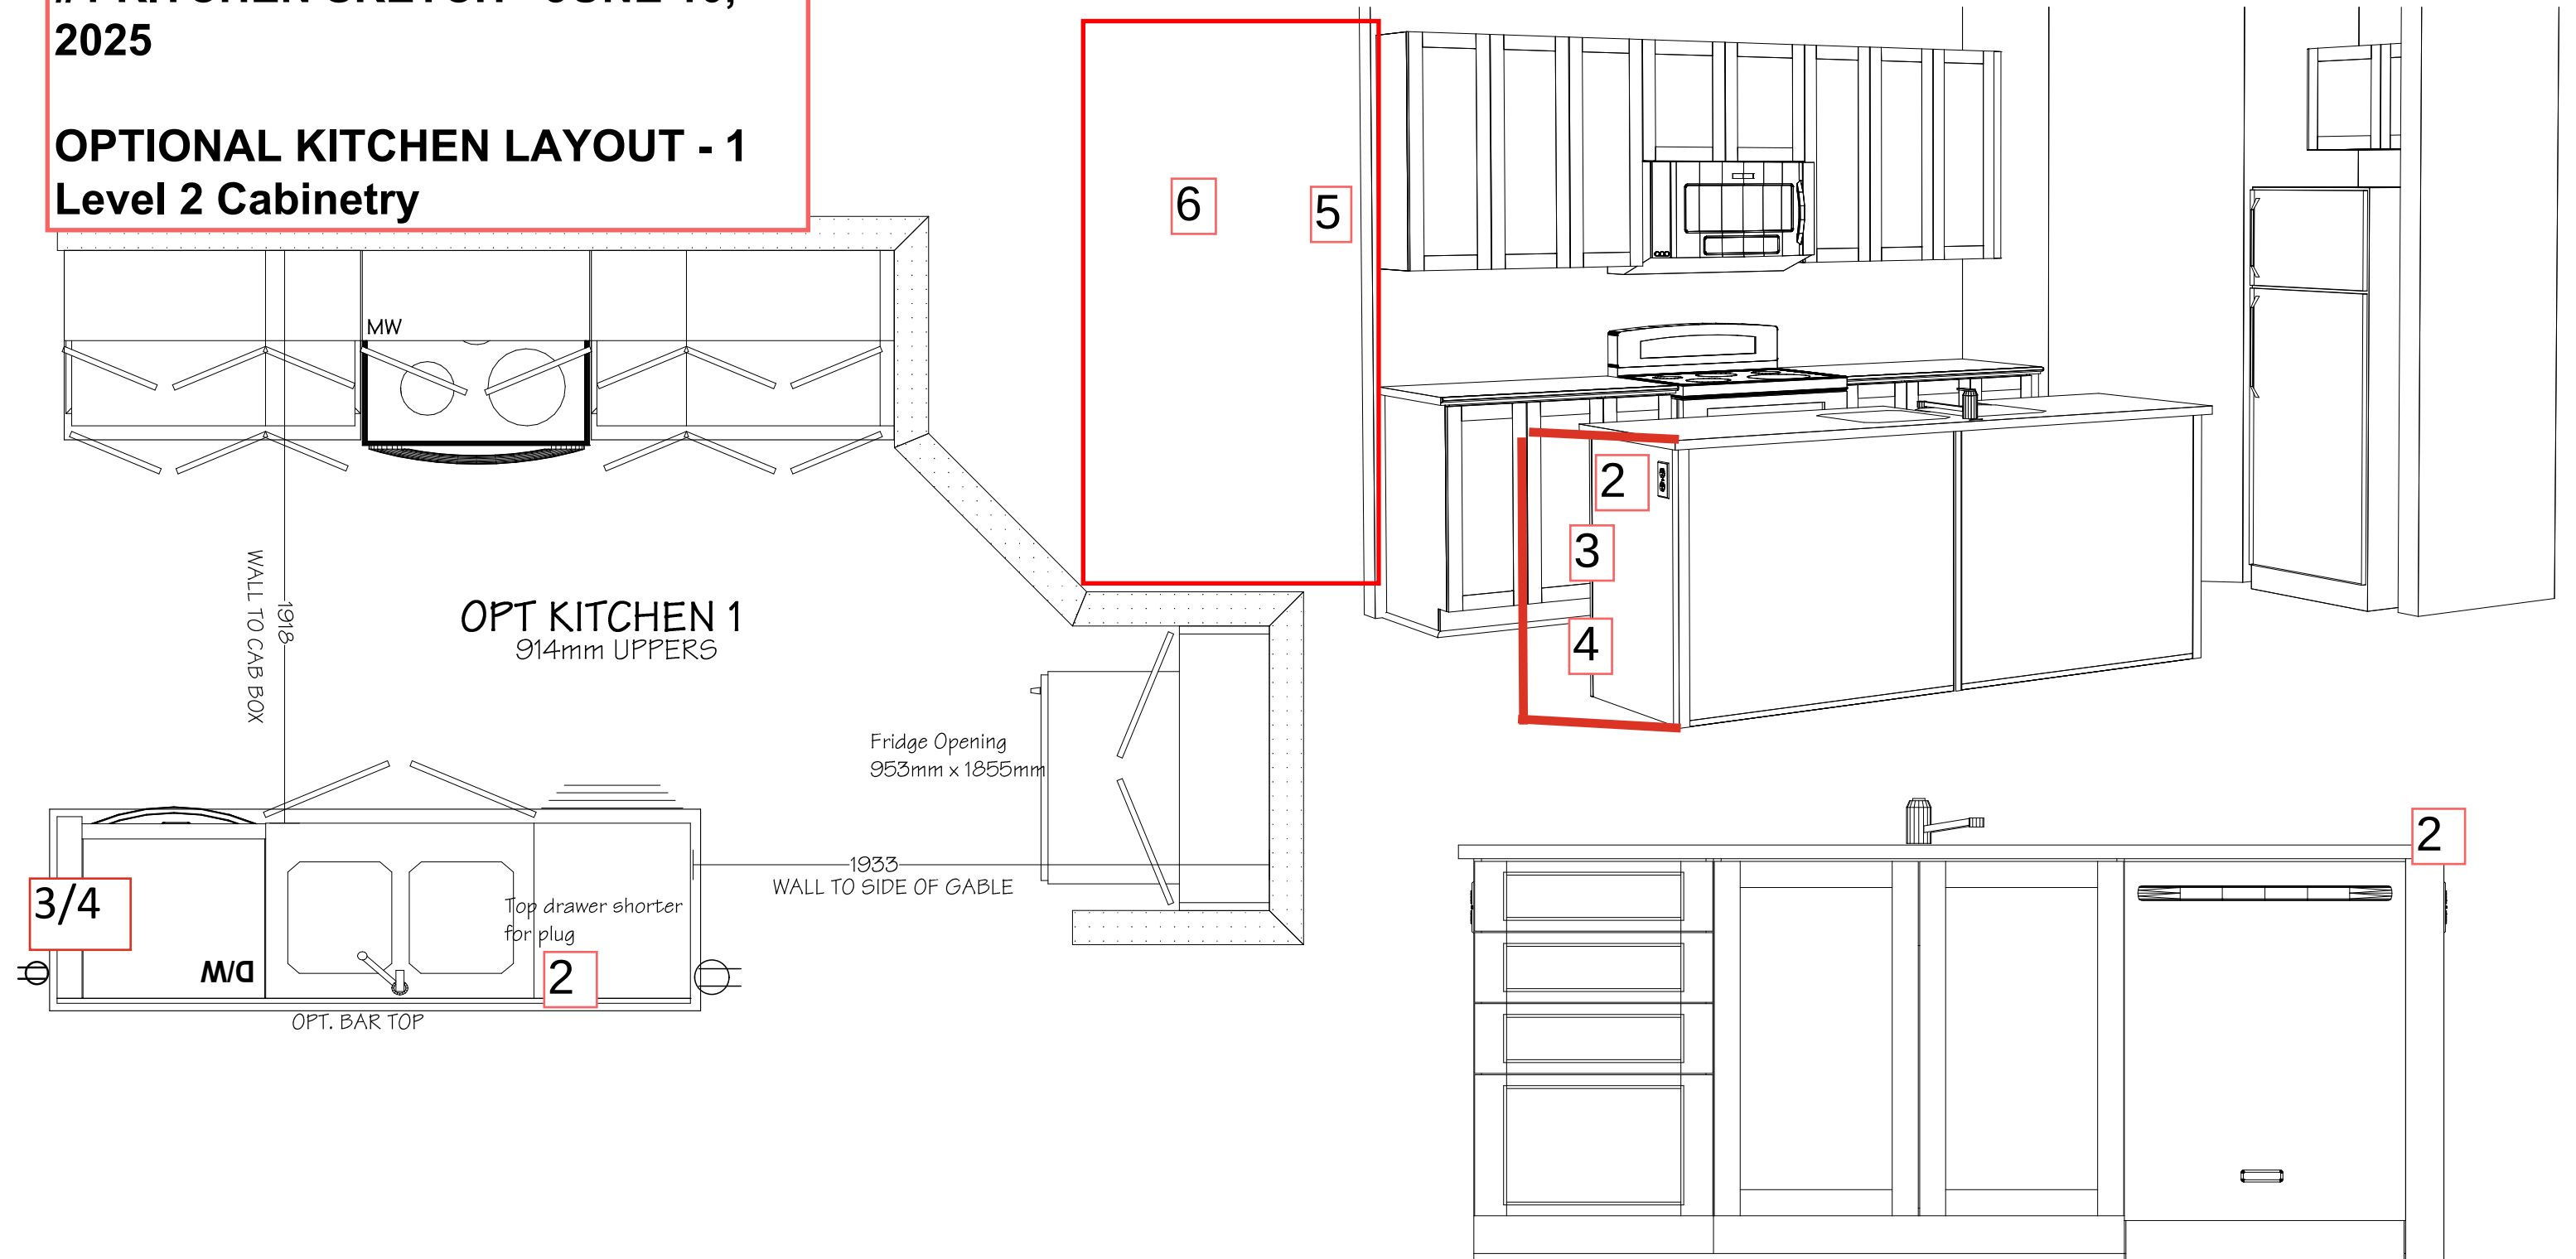

DIMENSIONS MAY VARY ON SITE MEASURES/CONDITIONS