


KITCHEN SKETCH - JULY 26, 2025

Item #18 - OPTIONAL KITCHEN LAYOUT 1 - Level 2 Cabinetry

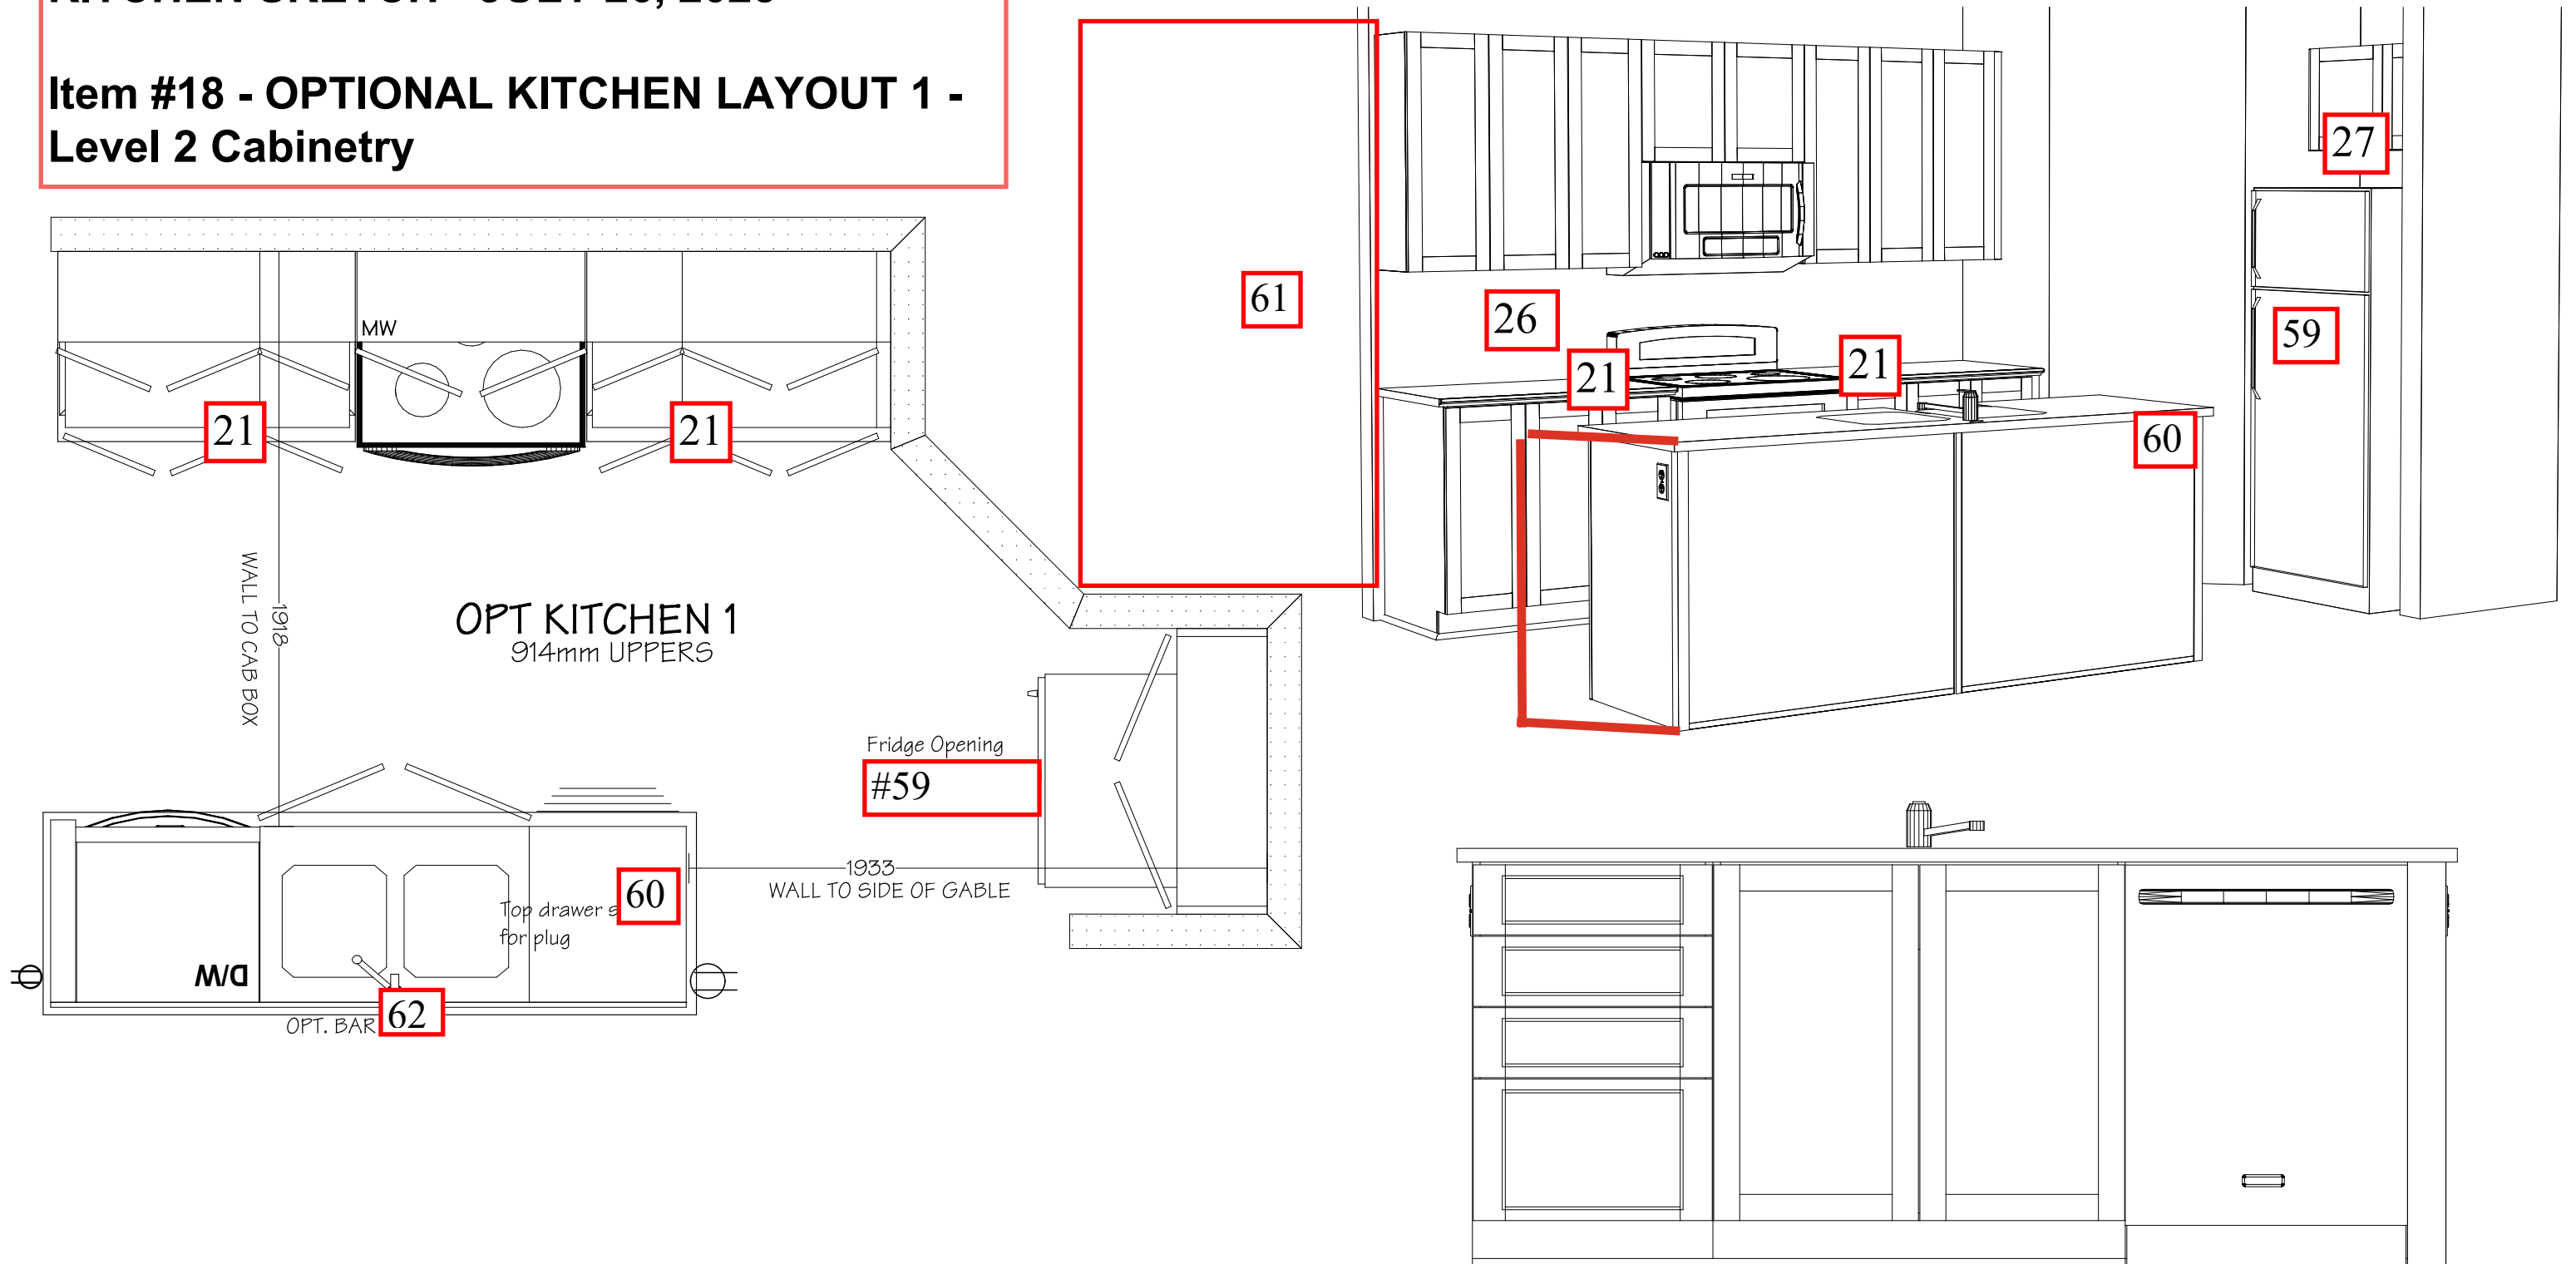

DIMENSIONS MAY VARY ON SITE MEASURES/CONDITIONS