

CONSTRUCTION SUMMARY

North Oakville - 78 - 1 - OSPREY (38-10) Elev B

Registere Plan Number: Municipal Address: Closing: 7-May-21

BONUS

Inv.351	1 - BONUS PACKAGE: \$7500.00 WORTH OF UPGRADES FROM VALERY HOMES DECOR CENTRE IS BEING APPLIED TOWARD THE COLOUR APPOINTMENT.
93	
Line 7530	Note:
9Jun21 / 22Jun21	

CABINETRY

Inv.351	1 - KITCHEN: INSTALL CROWN MOULDING ON CABINETS
84	
Line 7512	Note:
9Jun21 / 22Jun21	
Inv.351	1 - KITCHEN: PLEASE DISREGARD THE ORIGINAL HOOD FAN INSERT SPECS. PURCHASER IS GOING WITH A PREMIER HOOD FAN CABINET WITH A 6" VENT
91	
Line 7534	DISREGARD THE ORIGINAL RANGE TOP SPECS. PURCHASER IS BUYING A 36" MODEL. SEE NEW SPECS ATTACHED
9Jun21 / 22Jun21	Note:
Inv.351	1 - MASTER ENSUITE: INSTALL HUTCH
71	
Line 7222	Note:
9Jun21 / 22Jun21	
Inv.351	1 - KITCHEN: INSTALL PANELLED DOORS FOR FRIDGE (08H) SUPPLY ONLY
47	
Line 7518	Note:
9Jun21 / 22Jun21	
Inv.351	1 - KITCHEN: INSTALL PANELLED DOOR FOR DISHWASHER (41B) SUPPLY ONLY
48	
Line 7519	Note:
9Jun21 / 22Jun21	
Inv.351	1 - KITCHEN: INSTALL LEVEL 7 CABINETS THROUGHOUT KITCHEN
41	
Line 7192	Note:
9Jun21 / 22Jun21	
Inv.351	8 - KITCHEN: INSTALL LEVEL 7 CABINETS UNDER THE WINDOW IN KITCHEN AREA (8 FEET)
42	
Line 7193	Note:
9Jun21 / 22Jun21	
Inv.351	1 - ENSUITE 2: INSTALL LEVEL 6 CABINETS IN ENSUITE 2
43	
Line 7194	Note:
9Jun21 / 22Jun21	
Inv.351	20 - KITCHEN: INSTALL STACKED CABINETS THROUGHOUT KITCHEN, INCLUDING NEW PANTRY AREA
45	
Line 7195	Note:
9Jun21 / 22Jun21	
Inv.351	1 - KITCHEN: INSTALL 48" BUILT-IN FLUSH FRIDGE (07H)
46	
Line 7196	Note:
9Jun21 / 22Jun21	



CONSTRUCTION SUMMARY

North Oakville - 78 - 1 - OSPREY (38-10) Elev B

Register Plan Number: Municipal Address: Closing: 7-May-21

Inv.351 49	1 - KITCHEN: INSTALL WALL OVEN UNIT, FLUSH INSTALLATION (19H)	Note:
9Jun21 / 22Jun21		
Inv.351 50	1 - KITCHEN: INSTALL 36" RANGETOP CABINET (25H)	Note:
9Jun21 / 22Jun21		
Inv.351 52	1 - KITCHEN: INSTALL 36" PREMIER HOODFAN CABINET (10H) INCLUDES FAN	Note:
9Jun21 / 22Jun21		
Inv.351 53	1 - KITCHEN: INSTALL 2 BIN RECYCLING CENTRE (19B)	Note:
9Jun21 / 22Jun21		
Inv.351 54	4 - KITCHEN: INSTALL FOUR (4) FEET OF 30CM DEEP PANTRY IN KITCHEN, ALONG WALL THAT BACKS ONTO DINING ROOM	Note:
9Jun21 / 22Jun21		
Inv.351 55	1 - KITCHEN: INSTALL UPGRADE 2 HARDWARE THROUGHOUT KITCHEN (03G)	Note:
9Jun21 / 22Jun21		
Inv.351 56	5 - ALL WASHROOMS: INSTALL UPGRADE 2 HARDWARE THROUGHOUT FIVE (5) WASHROOM VANITIES (03G). POWDER ROOM, MASTER ENS., ENS. 2, SHARED BATH AND BASEMENT	Note:
9Jun21 / 22Jun21		
Inv.351 57	1 - LAUNDRY ROOM: INSTALL OPTIONAL UPPER CABINETS	Note:
9Jun21 / 22Jun21		
Inv.351 58	1 - LAUNDRY ROOM: INSTALL OPTIONAL BASE CABINET AT SINK	Note:
9Jun21 / 22Jun21		
Inv.351 59	1 - LAUNDRY ROOM: INSTALL TALL GABLE AND LAMINATE COUNTER ABOVE WASHER AND DRYER (08E)	Note:
9Jun21 / 22Jun21		
Inv.351 72	2 - MASTER ENSUITE: INSTALL CLEAR GLASS MASTER ENSUITE HUTCH (22A)	Note:
9Jun21 / 22Jun21		
Inv.351 73	2 - MASTER ENSUITE: INSTALL MATCHING INTERIOR IN MASTER ENSUITE HUTCH (20A)	Note:
9Jun21 / 22Jun21		
Inv.351 44	1 - BASEMENT BATH: INSTALL LEVEL 6 CABINET IN BASEMENT BATH	Note:
9Jun21 / 22Jun21		

CONSTRUCTION SUMMARY

North Oakville - 78 - 1 - OSPREY (38-10) Elev B

Registere Plan Number: Municipal Address: Closing: 7-May-21

CEILING

Inv.135	1 - COFFERED CEILING IN KITCHEN/BREAKFAST AREA AS PER SKETCH
7	WAFFLE BOX CEILING IN DINING ROOM AS PER SKETCH
Line 1805	Note:
14Jul20 / 14Jul20	

CERAMIC TILE

Inv.351	1 - FOYER - POWDER ROOM - GARAGE ENTRY: INSTALL UPGRADE 6 TILE
62	
Line 7212	Note:
9Jun21 / 22Jun21	
Inv.351	1 - ENSUITE 2: INSTALL UPGRADE 3 TILES ON FLOOR AND SHOWER WALL
63	
Line 7213	Note:
9Jun21 / 22Jun21	
Inv.351	1 - BASEMENT BATH: INSTALL UPGRADE 3 TILES ON FLOOR AND SHOWER WALL
64	
Line 7214	Note:
9Jun21 / 22Jun21	
Inv.351	1 - MASTER ENSUITE: INSTALL UPGRADE 6 TILES ON FLOOR
65	
Line 7215	Note:
9Jun21 / 22Jun21	
Inv.351	1 - MASTER ENSUITE: INSTALL UPGRADE 5 TILES ON SHOWER WALL
66	
Line 7216	Note:
9Jun21 / 22Jun21	
Inv.351	1 - SHARED BATH: INSTALL UPGRADE 5 TILES ON FLOOR AND SHOWER WALL
67	
Line 7217	Note:
9Jun21 / 22Jun21	
Inv.351	1 - KITCHEN: INSTALL MARBLE BACKSPLASH IN KITCHEN, INCLUDING NEW AREA AT SINK
68	
Line 7219	Note:
9Jun21 / 22Jun21	

CONSTRUCTION

Inv.339	1 - FRONT ENTRY/ POWDER ROOM AREA: REMOVE FRAMING IN FRONT OF THE POWDER ROOM AREA TO OPEN UP THE SPACE. SEE SKTCH
32	
Line 6979	Note:
11May21 / 12May21	
Inv.339	1 - BASEMENT: MAKE FURNACE ROOM SMALLER, SO THATH THE WALL LINES UP WITH THE BASEMENT WASHROOM. SEE SKETCH
33	
Line 6980	Note:
11May21 / 12May21	
Inv.339	1 - UPPER HALL/ LOFT AREA: DELETE HALF WALL AT STAIRS IN LOFT AREA
34	
Line 6981	Note:
11May21 / 12May21	

CONSTRUCTION SUMMARY

North Oakville - 78 - 1 - OSPREY (38-10) Elev B

Register Plan Number: Municipal Address: Closing: 7-May-21

Inv.135	1 - SIDE DOOR (WHEN GRADE PERMITS)
1	GLASS SHOWER IN LIEU OF TUB/SHOWER IN BASEMENT AS PER SKETCH FRENCH DOORS IN LIBRARY AS PER SKETCH GLASS SHOWER IN LIEU OF TUB/SHOWER IN BEDROOM 3 & 4 AS PER SKETCH COFFERED CEILING IN KITCHEN/BREAKFAST AREA AS PER SKETCH
Line 1799	Note:
14Jul20 / 14Jul20	
Inv.135	1 - WAFFLE BOX CEILING IN DINING ROOM AS PER SKETCH
2	
Line 1800	Note:
14Jul20 / 14Jul20	

COUNTERTOP

Inv.351	1 - POWDER ROOM: INSTALL UPGRADE CAESARSTONE COUNTER
76	
Line 7504	Note:
9Jun21 / 22Jun21	
Inv.351	1 - ENSUITE 2: INSTALL UPGRADE CAESARSTONE COUNTER
77	
Line 7505	Note:
9Jun21 / 22Jun21	
Inv.351	1 - BASEMENT BATH: INSTALL UPGRADE CAESARSTONE COUNTER
78	
Line 7506	Note:
9Jun21 / 22Jun21	
Inv.351	1 - MASTER ENSUITE: INSTALL UPGRADE CAESARSTONE COUNTER
79	
Line 7507	Note:
9Jun21 / 22Jun21	
Inv.351	1 - SHARED BATH: INSTALL UPGRADE CAESARSTONE COUNTER
80	
Line 7508	Note:
9Jun21 / 22Jun21	
Inv.351	1 - KITCHEN: INSTALL MSI 2 CAESARSTONE COUNTER THROUGHOUT STANDARD KITCHEN AREA
60	
Line 7210	Note:
9Jun21 / 22Jun21	
Inv.351	1 - KITCHEN: INSTALL MSI 2 CAESARSTONE COUNTER THROUGHOUT NEW KITCHEN AREA, ON WINDOW WALL (ADDITIONAL 8 FEET)
61	
Line 7211	Note:
9Jun21 / 22Jun21	

ELECTRICAL

Inv.351	1 - KITCHEN: INSTALL RECEPTACLES - DEDICATED 15 AMP 120 VOLT RECEPTABLE- FOR DISHWASHER
51	
Line 7201	Note:
9Jun21 / 22Jun21	
Inv.265	1 - BELL AND CABLE LOCATION SKETCH. LOCATIONS MAY VARY SLIGHTLY DUE TO JOIST LOCATIONS
9	
Line 5341	Note:
14Dec20 / 22Dec20	



CONSTRUCTION SUMMARY

North Oakville - 78 - 1 - OSPREY (38-10) Elev B

Registere Plan Number: Municipal Address: Closing: 7-May-21

Inv.265 20 Line 5360 14Dec20 / 22Dec20	1 - KITCHEN: INSTALL RECEPTACLES - ADDITIONAL 15 AMP 120 VOLT RECEPTABLE FOR GAS STOVE Note:
Inv.265 25 Line 5366 14Dec20 / 22Dec20	1 - KITCHEN: INSTALL ELECTRICAL - ROUGH-IN FOR 30 - 40 AMP BUILT-IN WALL OVEN Note:
Inv.265 26 Line 5367 14Dec20 / 22Dec20	1 - KITCHEN: INSTALL RECEPTACLES - DEDICATED 15 AMP 120 VOLT RECEPTABLE FOR MICROWAVE IN WALL OVEN Note:

EXTERIOR DOORS

Inv.265 29 Line 5370 14Dec20 / 22Dec20	1 - KITCHEN: RELOCATE KITCHEN BACK DOOR TO THE BREAKFAST AREA AND REPLACE WITH THE WINDOW ABOVE THE NEW SINK LOCATION Note:
Inv.135 4 Line 1802 14Jul20 / 14Jul20	1 - SIDE DOOR WHEN GRADE PERMITS Note:

HARDWOOD FLOORING

Inv.135 8 Line 1806 14Jul20 / 14Jul20	1 - VINYL FLOORING IN LIEU OF CARPET IN BASEMENT Note:
Inv.351 38 Line 7189 9Jun21 / 22Jun21	1 - AS PER THE APS: STAIN ALL HARDWOOD FLOORS TO MATCH MODEL HOME, LOT #313 Note:
Inv.351 40 Line 7191 9Jun21 / 22Jun21	1 - AS PER THE APS: VINYL FLOORING IN LIEU OF CARPET IN BASEMENT Note:

HVAC

Inv.351 92 Line 7535 9Jun21 / 22Jun21	1 - KITCHEN: PLEASE DISREGARD THE ORIGINAL HOOD FAN INSERT SPECS. PURCHASER IS GOING WITH A PREMIER HOOD FAN CABINET WITH A 6" VENT Note:
Inv.265 19 Line 5359 14Dec20 / 22Dec20	1 - KITCHEN: INSTALL GAS PIPING AND OTHER - GAS LINE R/I FOR MAIN FLOOR - STOVE - Note:
Inv.265 24 Line 5364 14Dec20 / 22Dec20	1 - AIR CONDITIONER AND FLOW - THROUGH HUMIDIFIRE AND MEDIA FILTER - ANX13 - 13 SEER - R - 410A - 3.0 TON - WITH FLOW THRU HUMIDIFIER AND 5 INCH MEDIA FILTER Note:

CONSTRUCTION SUMMARY

North Oakville - 78 - 1 - OSPREY (38-10) Elev B

Registere Plan Number: Municipal Address: Closing: **7-May-21**

Inv.265 27	1 - KITCHEN: ENLARGE GAS PIPING AND OTHER - UPGRADE STOVE VENT FROM 6 INCH TO 8 INCH
Line 5368	Note:
14Dec20 / 22Dec20	

INTERIOR DOORS & TRIM

Inv.351 37	1 - AS PER THE APS: FRENCH DOORS IN LIBRARY
Line 7188	Note:
9Jun21 / 22Jun21	
Inv.135 5	1 - FRENCH DOORS IN LIBRARY AS PER SKETCH
Line 1803	Note:
14Jul20 / 14Jul20	
Inv.351 69	20 - INSTALL TWENTY (20) SHAKER STYLE MADISON DOORS THROUGHOUT
Line 7220	Note:
9Jun21 / 22Jun21	
Inv.351 70	1 - UPGRADE DOOR HANDLES TO VEGA IN BLACK, WITH SQUARE ROSETTES
Line 7221	Note:
9Jun21 / 22Jun21	
Inv.351 85	1 - UPGRADE TRIM- BACKBAND ONLY THROUGHOUT HOUSE (UPG. 1)
Line 7513	1" X 3" COLONIAL BACKBAND CASING, PINE, 5 1/4" COLONIAL BASE MDF
9Jun21 / 22Jun21	Note:

MISCELLANEOUS

Inv.351 94	1 - Purchaser has attended a Colour appointment at the Decor Centre & has DECLINED any additional upgrades and accepts and acknowledges that there will be no further structural changes/additions/deletions to be made.
Line 7531	Note:
9Jun21 / 22Jun21	
Inv.351 95	1 - Purchasers are aware & accepts that ANY changes made to upgrades after signing this Purchasers Extra Form are subject to a minimum administration fee
Line 7532	Note:
9Jun21 / 22Jun21	
Inv.351 74	3 - MASTER ENSUITE - SHARED BATH - BASEMENT BATH: INSTALL FRAMELESS GLASS ENCLOSURES IN ALL THREE WASHROOMS
Line 7223	Note:
9Jun21 / 22Jun21	
Inv.339 36	1 - Purchasers are aware & accepts that ANY changes made to upgrades after signing this Purchasers Extra Form are subject to a minimum administration fee
Line 6983	Note:
11May21 / 12May21	
Inv.265 30	1 - Purchaser has attended a Structural appointment at the Decor Centre & has DECLINED any additional upgrades and accepts and acknowledges that there will be no further structural changes/additions/deletions to be made upon signing
Line 5371	Note:
14Dec20 / 22Dec20	



CONSTRUCTION SUMMARY

North Oakville - 78 - 1 - OSPREY (38-10) Elev B

Registree Plan Number: Municipal Address: Closing: 7-May-21

Inv.265	1 - Purchasers are aware & accepts that ANY changes made to upgrades after signing this Purchasers
31	Extra Form are subject to a minimum administration fee
Line 5372	Note:
14Dec20 / 22Dec20	

PAINT

Inv.135	1 - STAIN ALL HARDWOOD FLOORS TO MATCH MODEL HOME LOT 313
6	OPEN RISER STAIRCASE STAINED TO MATCH MODE HOME LOT 313
Line 1804	Note:
14Jul20 / 14Jul20	
Inv.351	1 - AS PER THE APS: OPEN RISER STAIRCASE TO MATCH MODEL HOME, LOT 313
39	
Line 7190	Note:
9Jun21 / 22Jun21	

PLUMBING

Inv.351	1 - KITCHEN: INSTALL UPGRADED SINK:
86	KOHLER PROLIFIC K-5540-NA
	33" X 17 3/4" X 10 15/16" UNDERMOUNT SINGLE BOWL WORKSTATION KITCHEN SINK WITH ACCESSORIES
Line 7525	Note:
9Jun21 / 22Jun21	
Inv.351	1 - KITCHEN: INSTALL UPGRADE KITCHEN FAUCET
87	MOEN SINGLE HANDLE PULLOUT KITCHEN FAUCET
	MODEL S7597C
Line 7526	Note:
9Jun21 / 22Jun21	
Inv.351	6 - MASTER ENSUITE (x2) - SHARED BATH (x2) - ENSUITE 2 - BASEMENT BATH: INSTALL UPGRADE FAUCET
88	MOEN SINGLE HANDLE LAV FAUCET W/ LIFT DRAIN
	MODEL S6700
Line 7527	Note:
9Jun21 / 22Jun21	
Inv.351	1 - MASTER ENSUITE: INSTALL UPGRADE ROMAN TUB FAUCET
89	MOEN TWO HANDLE ROMAN TUB FAUCET
	MODEL TS903 / 4796
Line 7528	Note:
9Jun21 / 22Jun21	
Inv.351	4 - MASTER ENSUITE - SHARED BATH - ENSUITE 2 - BASEMENT BATH: INSTALL FOUR UPGRADE SHOWERS
90	MOEN ECO-PERFORMANCE POSI-TEMP TUB/SHOWER FAUCET
	MODEL TS2713EP / 62320
Line 7529	Note: MASTER ENSUITE HAS A RAIN SHOWER HEAD. PLEASE SUPPLY ONLY THE 90 DEGREE SHOWER HEAD FOR THE MASTER ENSUITE ONLY. ALL OTHER SHOWERS ARE INSTALLED AS USUAL.
9Jun21 / 22Jun21	
Inv.135	1 - GLASS SHOWER IN LIEU OF TUB/SHOWER IN BASEMENT AS PER SKETCH
3	GLASS SHOWER IN LIEU OF TUB/SHOWER IN BEDROOM 3 & 4 AS PER SKETCH
Line 1801	Note:
14Jul20 / 14Jul20	

CONSTRUCTION SUMMARY

North Oakville - 78 - 1 - OSPREY (38-10) Elev B

Registere Plan Number: Municipal Address: Closing: 7-May-21

Inv.265 15	1 - MASTER ENSUITE: INSTALL SHOWER HEAD - RAINSHOWER HEAD	Note:
Line 5354		
14Dec20 / 22Dec20		
Inv.265 16	1 - MASTER ENSUITE: INSTALL RAINSHOWER HEAD	
	MOEN S1004	
	12" SQUARE FLAT/ THIN RAINSHOWER	
Line 5355		Note:
14Dec20 / 22Dec20		
Inv.265 17	1 - BASEMENT: INSTALL LAUNDRY ROUGH-IN IN UNFINISHED AREA OF BASEMENT, SEE SKETCH. INCLUDES ELECTRICAL, VENTING AND PLUMBING	
Line 5357		Note:
14Dec20 / 22Dec20		
Inv.265 18	1 - KITCHEN: INSTALL EXTRA ROUGH-IN LINE FOR FRIDGE ICE MAKER WITH SHUT-OFF	
Line 5358		Note:
14Dec20 / 22Dec20		
Inv.265 28	1 - KITCHEN: RELOCATE SINK AND DISHWASHER UNDER THE KITCHEN WINDOW. SEE SKETCH.	
Line 5369		CABINETRY AND COUNTERS MUST BE PURCHASED AT THE TIME OF COLOURS
		Note:
14Dec20 / 22Dec20		
Inv.351 81	5 - SHARED BATH - MASTER ENSUITE (x2) - ENSUITE 2 - BASEMENT BATH:	
	INSTALL 5 UNDERMOUNT SINKS IN VANITIES	
Line 7509		KOHLER CAXTON K-20000
		Note:
9Jun21 / 22Jun21		
Inv.351 82	1 - POWDER ROOM: INSTALL UPGRADED SINK	
	KOHLER VOX SQUARE VESSEL BATHROOM SINK	
	K-2661-0	
Line 7510		Note:
9Jun21 / 22Jun21		
Inv.351 83	1 - POWDER ROOM: INSTALL UPGRADED SINK	
	MOEN 90 DEGREE	
	SINGLE HANDLE VESSEL LAV FAUCET WITH PUSH BUTTON DRAIN WITHOUT OVERFLOW	
	S6711 / 140780	
Line 7511		Note:
9Jun21 / 22Jun21		

RAILING

Inv.339 35	1 - UPPER HALL/ LOFT AREA: REPLACE HALF WALL WITH DISPLAY 2A- RAIL R2M SPOON SERIES, 1/2" METAL SINGLE SPOON/DBL SPOON, TEXTURED BLACK, ELORA POST	
Line 6982		Note:
11May21 / 12May21		
Inv.351 75	1 - STAIRCASE: INSTALL DISPLAY 2A- RAIL R2M SPOON SERIES, 1/2" METAL SINGLE SPOON/DBL SPOON, TEXTURED BLACK, ELORA POST	
Line 7227		Note: **NOTE, POST IS THE STANDARD ELORA
9Jun21 / 22Jun21		

North Oakville - 78 - 1 - OSPREY (38-10) Elev B

Register Plan Number: Municipal Address: Closing: 7-May-21

VACCUM/BELL

Inv.265	1 - BASEMENT: INSTALL ADDITIONAL RG-6 CABLE IN BASEMENT. SEE SKETCH
10	
Line 5342	Note:
14Dec20 / 22Dec20	
Inv.265	2 - GREAT ROOM & LOFT: INSTALL TWO (2) INTERNET - CAT-6 NETWORK CABLE. IN
11	GREAT ROOM AND LOFT. LOCATIONS MAY VARY SLIGHTLY DUE TO JOIST LOCATIONS
Line 5344	Note:
14Dec20 / 22Dec20	
Inv.265	1 - KITCHEN: INSTALL CENTRAL VACUUM - CENTRAL VAC KICKPLATE ROUGH-IN ONLY
12	
Line 5345	Note:
14Dec20 / 22Dec20	
Inv.265	1 - GARAGE: INSTALL CENTRAL VACUUM - CENTRAL VAC PIPING ROUGH-IN TO GARAGE -
13	ONE OUTLET IN BASEMENT
Line 5346	Note:
14Dec20 / 22Dec20	
Inv.265	1 - ATTIC: INSTALL CONDUIT - 1 1/4" ORANGE FLEX CONDUIT APPROX. 15FT FOR ATTIC
14	
Line 5348	Note:
14Dec20 / 22Dec20	

WINDOWS

Inv.265	1 - BASEMENT: ENLARGE ONE (1) BASEMENT WINDOW - EXTRA STANDARD WINDOW - 51
21	X 24
Line 5361	Note:
14Dec20 / 22Dec20	
Inv.265	1 - BASEMENT: INSTALL ONE STANDARD WINDOW AND UPGRADE THE SIZE TO - 51 X 24
22	
Line 5362	PRICE IS IN ADDITION TO ADDING THE STANDARD WINDOW
14Dec20 / 22Dec20	Note:
Inv.265	3 - BASEMENT: ENLARGE THREE (3) BASEMENT WINDOW - ENLARGE STANDARD
23	WINDOW - 36 X 30
Line 5363	Note:
14Dec20 / 22Dec20	

Telephone — (T)
Cable — (C)
Electrical — (E)

switch door
& windows

Relocate Sink & D/W

OSPREY

Coffered Ceiling

Wall—
over

Buy 500g

10x

Remote
Frames
Like
Lot 29

GROUND FLOOR A

GROUND FLOOR

VALERY
NORTH OAKVILLE



87

8078

3,900 SQ. FT.

INCLUDES 749 SQ. FT. FINISHED BASEMENT

($\square$) - All Showers Vertical

Glass

Replace half wall with display railing

Add new & enlarge

Viral

Glass Shower

Laundry
RIT

ANDBEN OBRINI

Make furnace room smaller

RECEIVED

JUN 22 2021

VALERY HOMES
NORTH OAKVILLE
LOT 78




June 22, 21

Drawn By:
Date: June 22, 2021
Scale: Not To Scale


Approved By Builder:

Date:

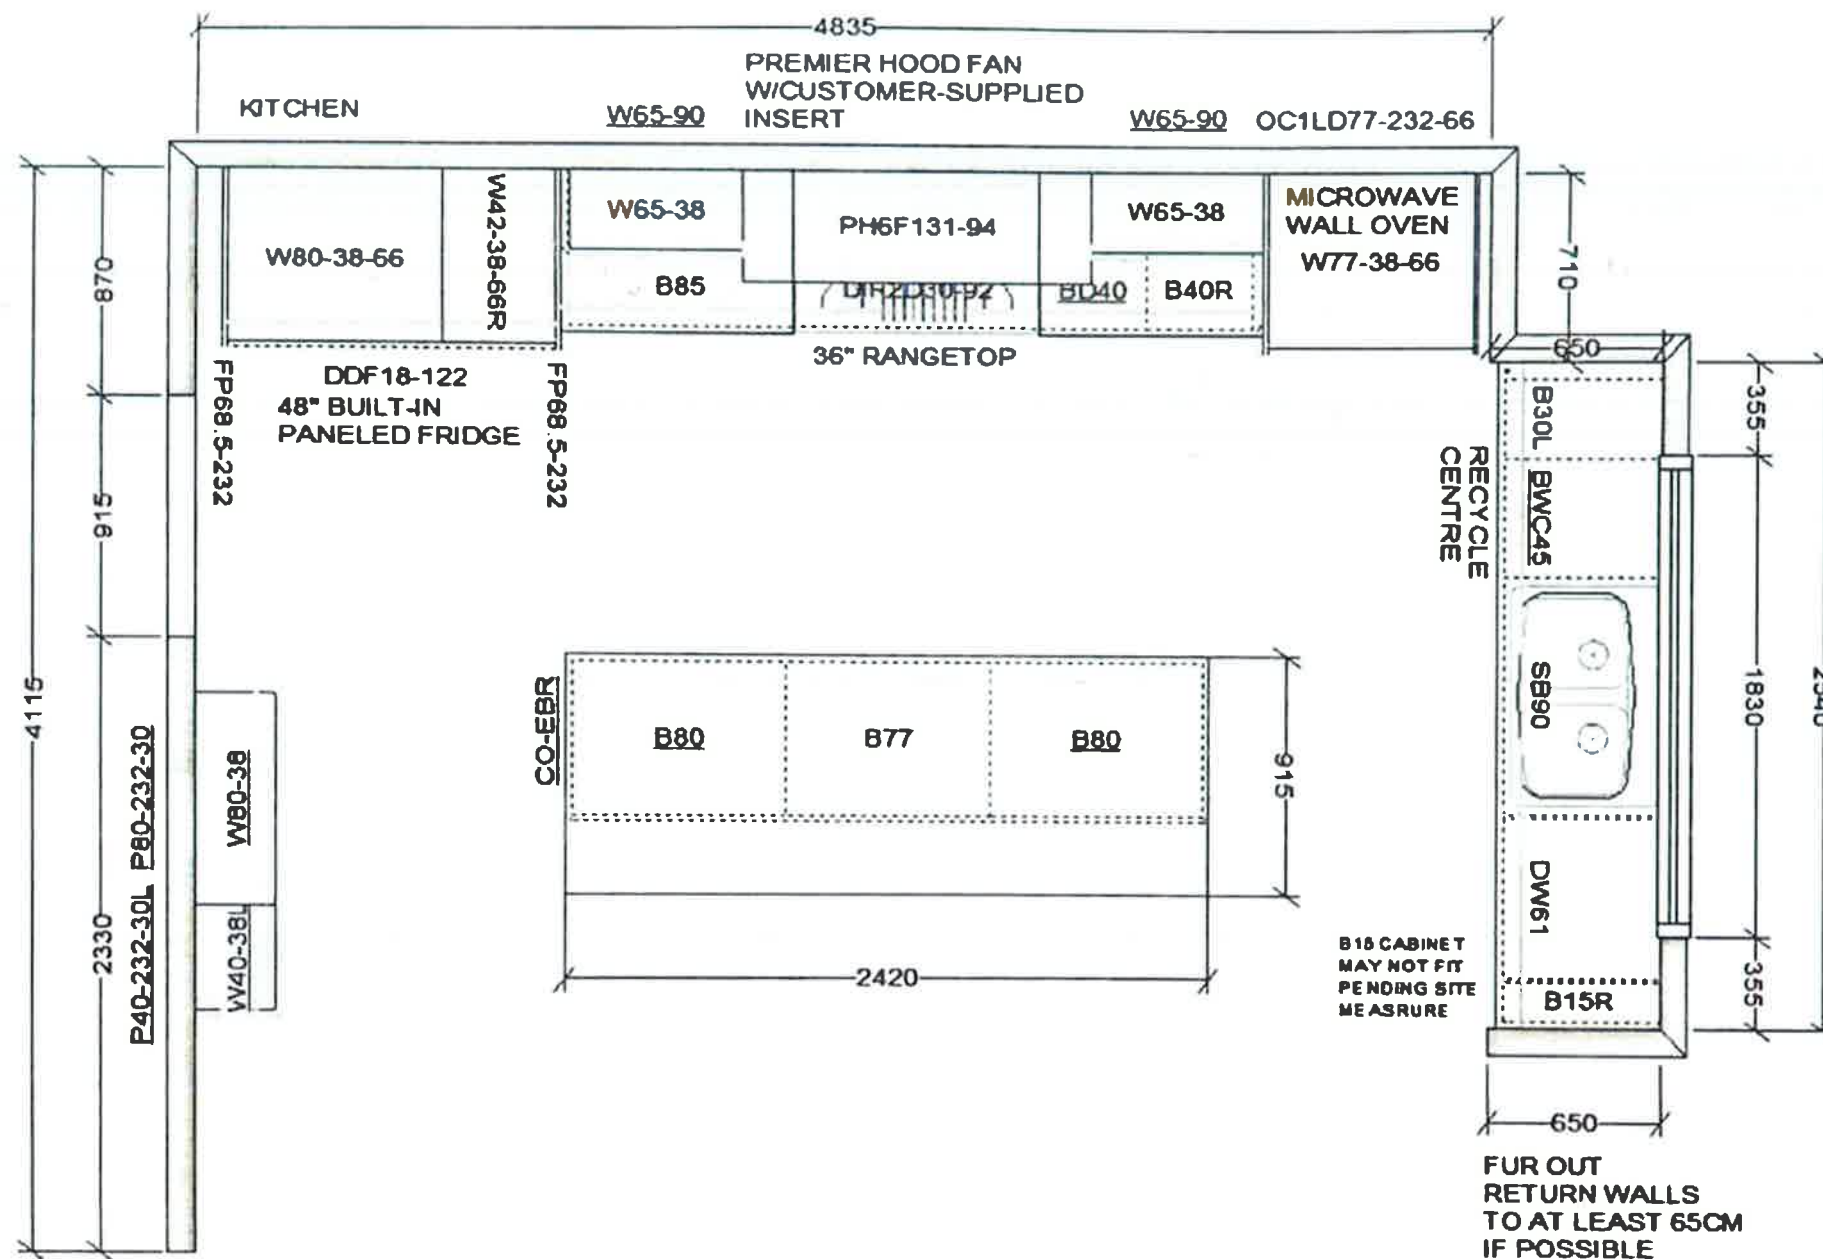

RECEIVED
JUN 22 2021

This sketch is for DESIGN PURPOSES ONLY – It is not meant to be an exact rendition.

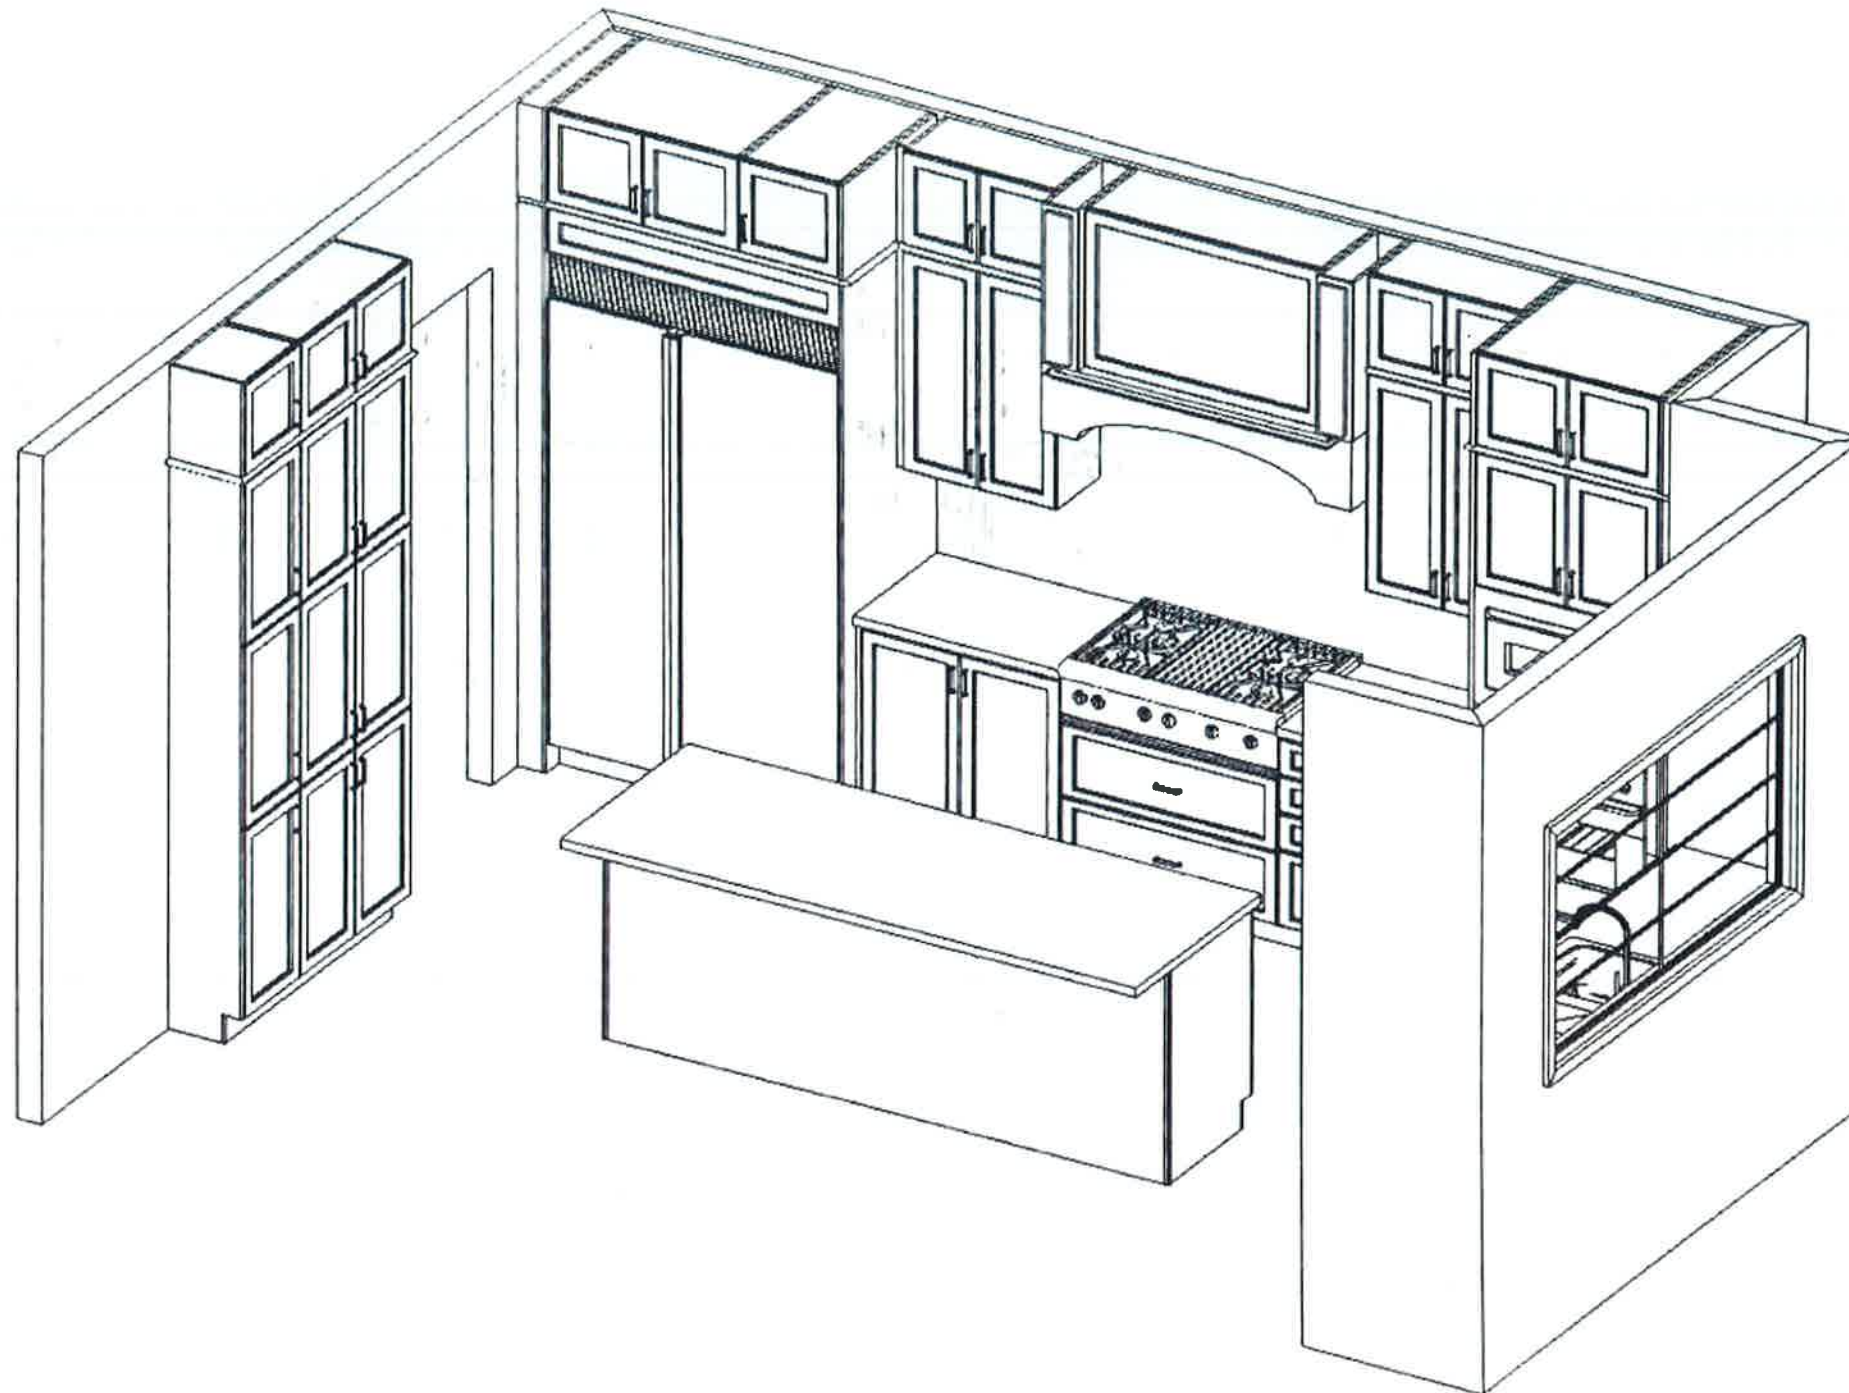


VALERY HOMES
NORTH OAKVILLE
LOT 78



June 22, 21

Drawn By:
Date: June 22, 2021
Scale: Not To Scale


Approved By Builder:

Date:

RECEIVED


JUN 22 2021

This sketch is for DESIGN PURPOSES ONLY – It is not meant to be an exact rendition.

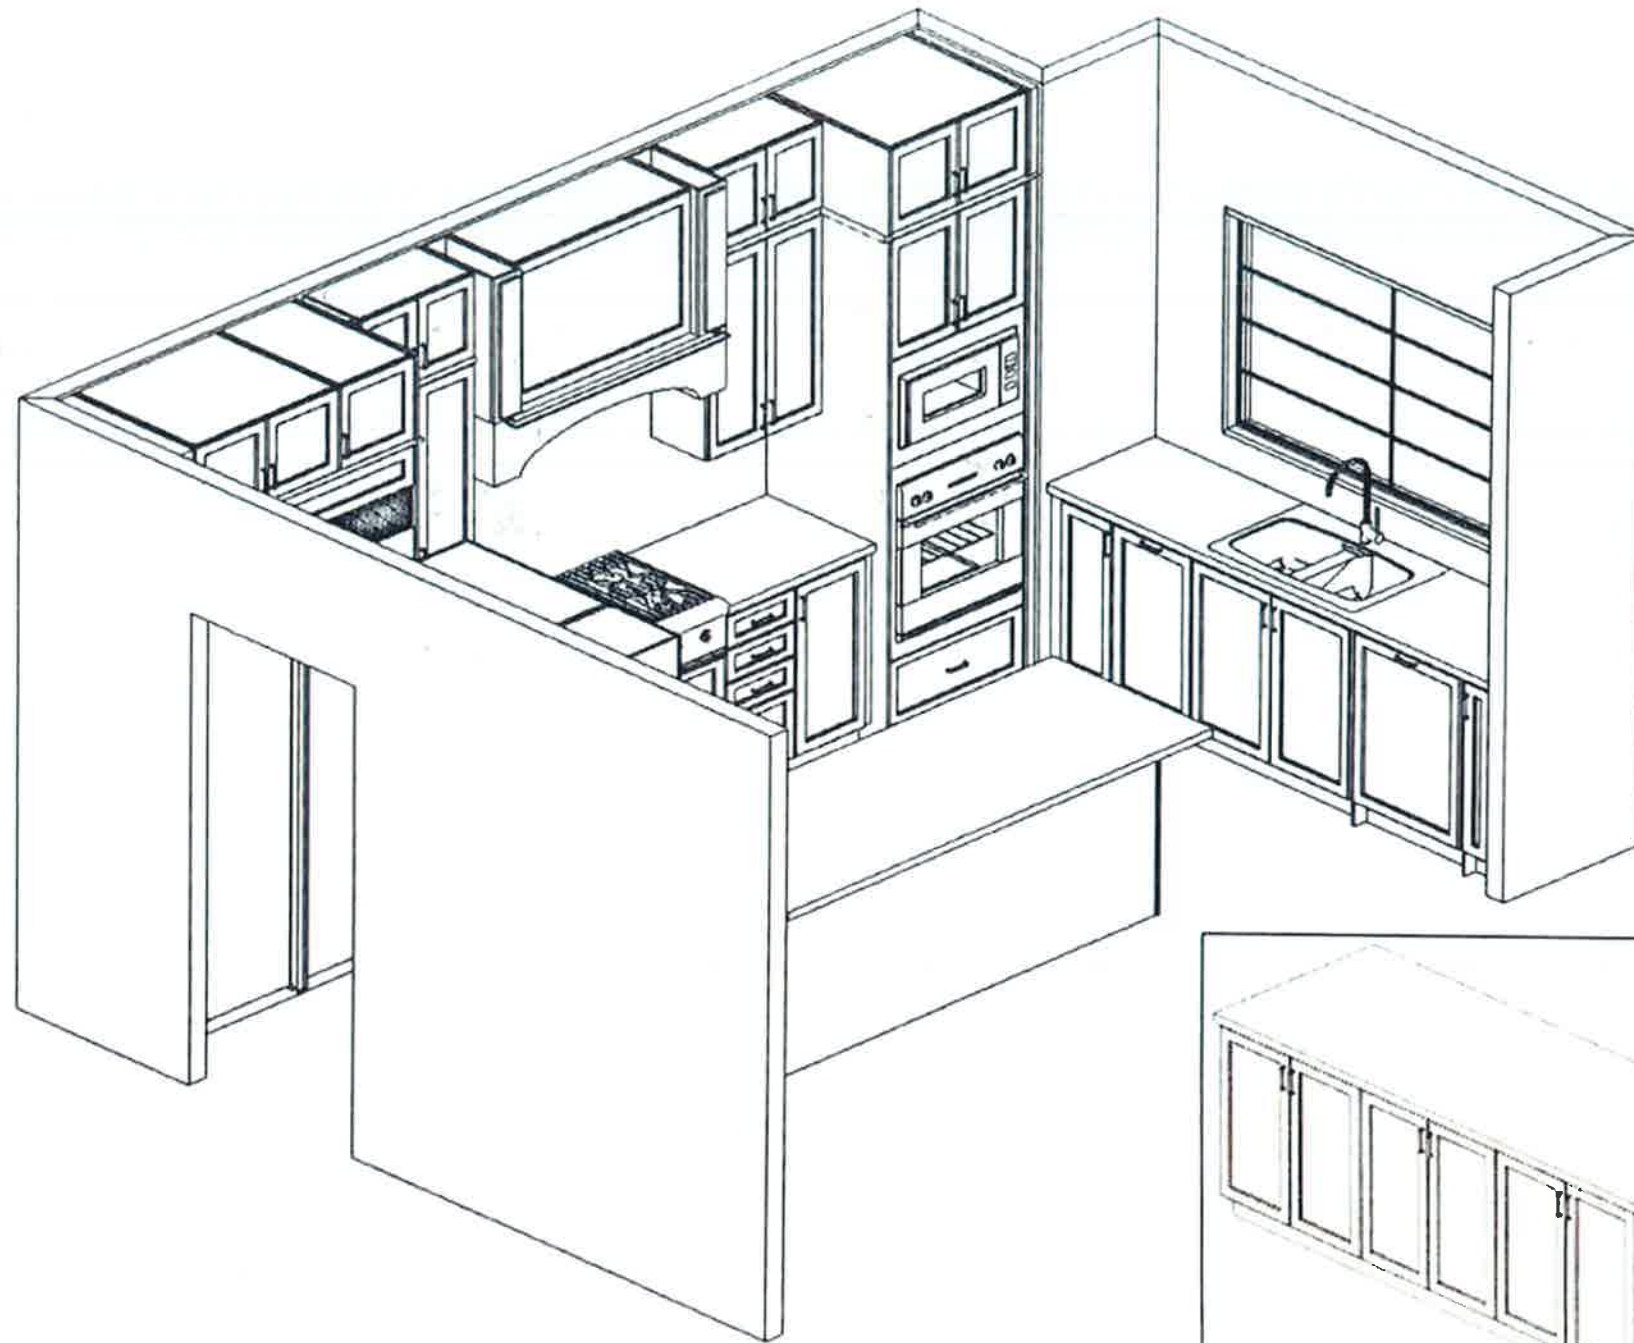

FRENDEL
• DESIGN • BUILD •

VALERY HOMES
NORTH OAKVILLE
LOT 78

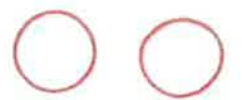

June 22, 21



Drawn By:
Date: June 22, 2021
Scale: Not To Scale

Approved By Builder:


Date:

RECEIVED
JUN 22 2021

This sketch is for DESIGN PURPOSES ONLY – It is not meant to be an exact rendition.

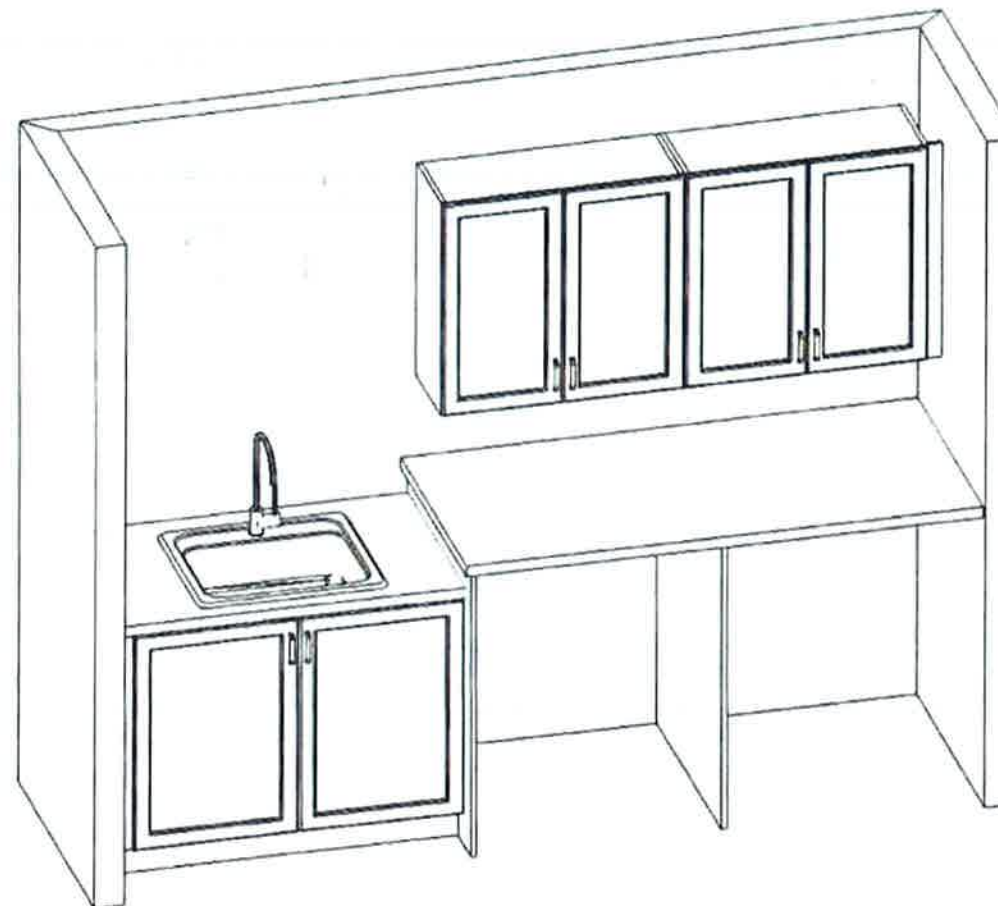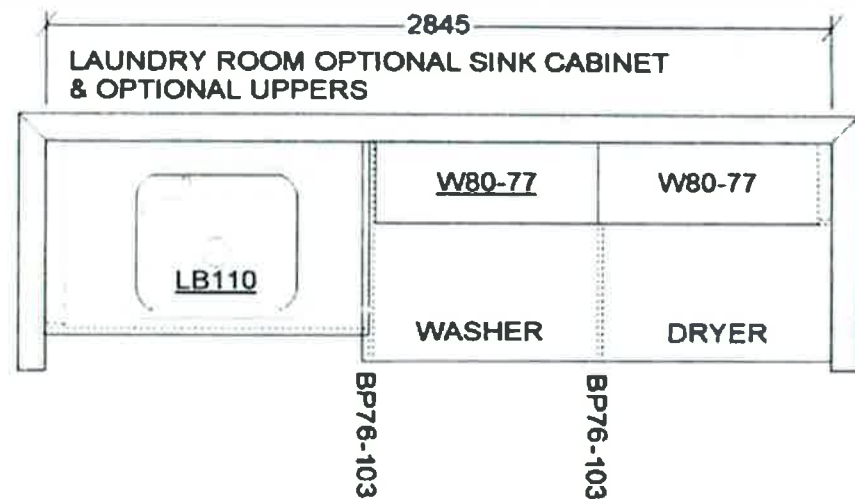

VALERY HOMES
NORTH OAKVILLE
LOT 78

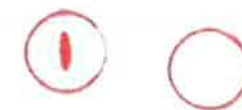

June 22, 21

Drawn By:
Date: June 22, 2021
Scale: Not To Scale

Approved By Builder:

Date:

RECEIVED
JUN 22 2021


This sketch is for DESIGN PURPOSES ONLY – It is not meant to be an exact rendition.

THE BOLD LOOK
OF KOHLER.

Hot 78

Search product type, name, or number

Kitchen

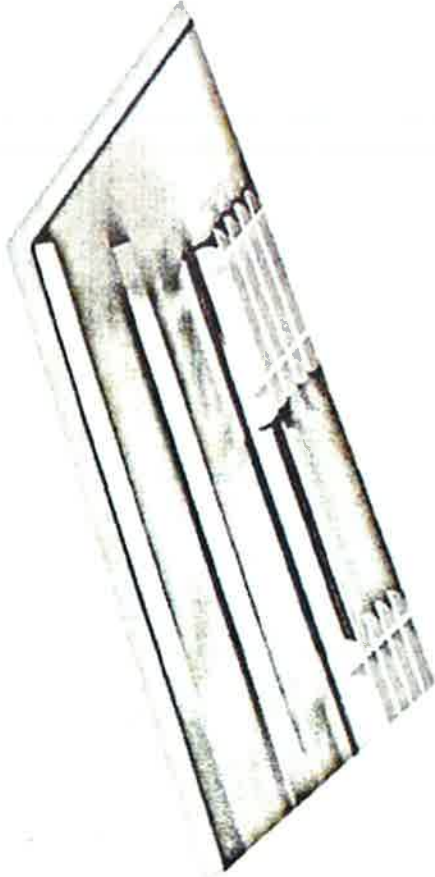

Prolific®

33" x 17-3/4" x 10-15/16" Undermount
single-bowl workstation kitchen sink with
accessories

K-5540-NA
CAD \$2,164.00 List
Price

Create a highly functional kitchen workstation with the Prolific sink and

<https://www.kohler.ca/ca/prolific-33-x-17-3-4-x-10-15-16-under-mount-single-bowl-kitchen-sink-with-accessories/productDetail/kitchen-sinks/1039650.htm>

1/3



RECEIVED

JUN 22 2021

Search product type, name, or number



Lot 78



Powder Room



Vox® Square

Vessel bathroom sink

K-2661-0

CAD \$422.00 List Price

COLOR: White



By using this site, you agree with our use of cookies.

[I consent to cookies](#)

[Want to know more?](#)

[Read our Cookie Policy](#)

RECEIVED

JUN 22 2021

KITCHEN

90°™

Traditional | Transitional | Modern

With ultra-modern styling, 90 Degree kitchen and bar/prep faucets are a study in minimalism. Geometric forms, squared corners and straight lines create an urban focal point for today's contemporary kitchens.



Single Handle Kitchen Faucet *

Model S7170

Use model number only for C

Chrome

- \$633.94



Single Handle Pullout Kitchen Faucet *

Model S7597C

Not available in SRS

Chrome

- \$973.48



Single Handle Bar/Prep Faucet *

Model S5170

Use model number only for C

Chrome

- \$570.11

Other

- \$738.93



C SRS

FINISH OPTIONS:

To order, combine the model number with one of these finish letter(s):
Chrome (C) & Spot Resist™ Stainless (SRS).

* Single hole installation only

RECEIVED

JUN 22 2021

Lot 78

90°™

Traditional | Transitional | Modern


Geometric forms, squared corners and straight lines create an urban focal point for today's contemporary baths.



Single Handle Open Waterway
Lav Faucet with Lift Rod Drain -

Model S6705

Chrome - \$607.43
Other - \$970.66

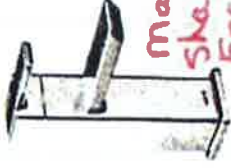

Single Handle Lav Faucet
with Lift Rod Drain -

Model S6700

Chrome - \$528.31
Other - \$844.04

Master x 2
Shared x 2
Ens. 2 x 1
Basement x 1



Single Handle Vessel Lav Faucet
with Push-Button Drain
without Overflow -

Model S6711 / 140780

Chrome - \$817.48
Other - \$1,220.67

Powder Room



FINISH OPTIONS:

To order, combine the model number with one of these finish letter(s):
LifeShine® Brushed Nickel (BN). To order Chrome (C) model, use model number only.
- Deckplate sold separately - 147204 series

C BN

RECEIVED

JUN 22 2021

10778

90°™

Traditional | Transitional | Modern

Geometric forms, squared corners and straight lines create an urban focal point for today's contemporary baths.



Two Handle Adjustable Widespread (8" - 16") Lav Faucet with Lift Rod Drain

Model TS6720 / 69000

Chrome - \$661.88
Other - \$985.78

Master
Tub



Two Handle Roman Tub Faucet

Model TS903 / 4796

Chrome - \$924.95
Other - \$1,256.32



Tub Drain Half Kits Available **

Chrome - \$66.53
Other - \$166.52



C BN



Two Handle Wallmount Lav Faucet with Push-Button Drain without Overflow

Model TS6730 / 9700 / 140780

Chrome - \$887.80
Other - \$1,368.96



Two Handle Roman Tub Faucet with Hand Shower

Model TS904 / 9796

Chrome - \$1,577.69
Other - \$2,178.27



Tub Drain Half Kits Available **

Chrome - \$66.53
Other - \$166.52

FINISH OPTIONS:

To order, combine the model number with one of these finish letter(s):
LifeShine® Brushed Nickel (BN). To order Chrome (C) model, use model number only.
** T90331 / 140680

RECEIVED

JUN 22 2021

Lot 78

90°™

Traditional | Transitional | Modern

Geometric forms, squared corners and straight lines create an urban focal point for today's contemporary baths.



Handwritten notes in red ink:

- master
- Ens. 2
- Basement Bath

X3

Eco-Performance Posi-Temp® Tub/Shower Faucet

Model TS2713EP / 62320

Chrome - \$569.14
Other - \$847.21

Eco-Performance Posi-Temp® Shower Only

Model TS2712EP / 62320

Chrome - \$480.64
Other - \$704.49



FINISH OPTIONS:

To order, combine the model number with one of these finish letter(s):
LifeShine® Brushed Nickel (BN). To order Chrome (C) model, use model number only.

C BN

*** NOTE - Master Ensuite**
has a rain showerhead only. The 90° showerhead is Supply only in the master Ensuite. The remaining pieces to be installed.

RECEIVED

JUN 22 2021