


Drawn By:
Date: February 21, 2024
Scale: Not To Scale

Approved By Builder:

Date:

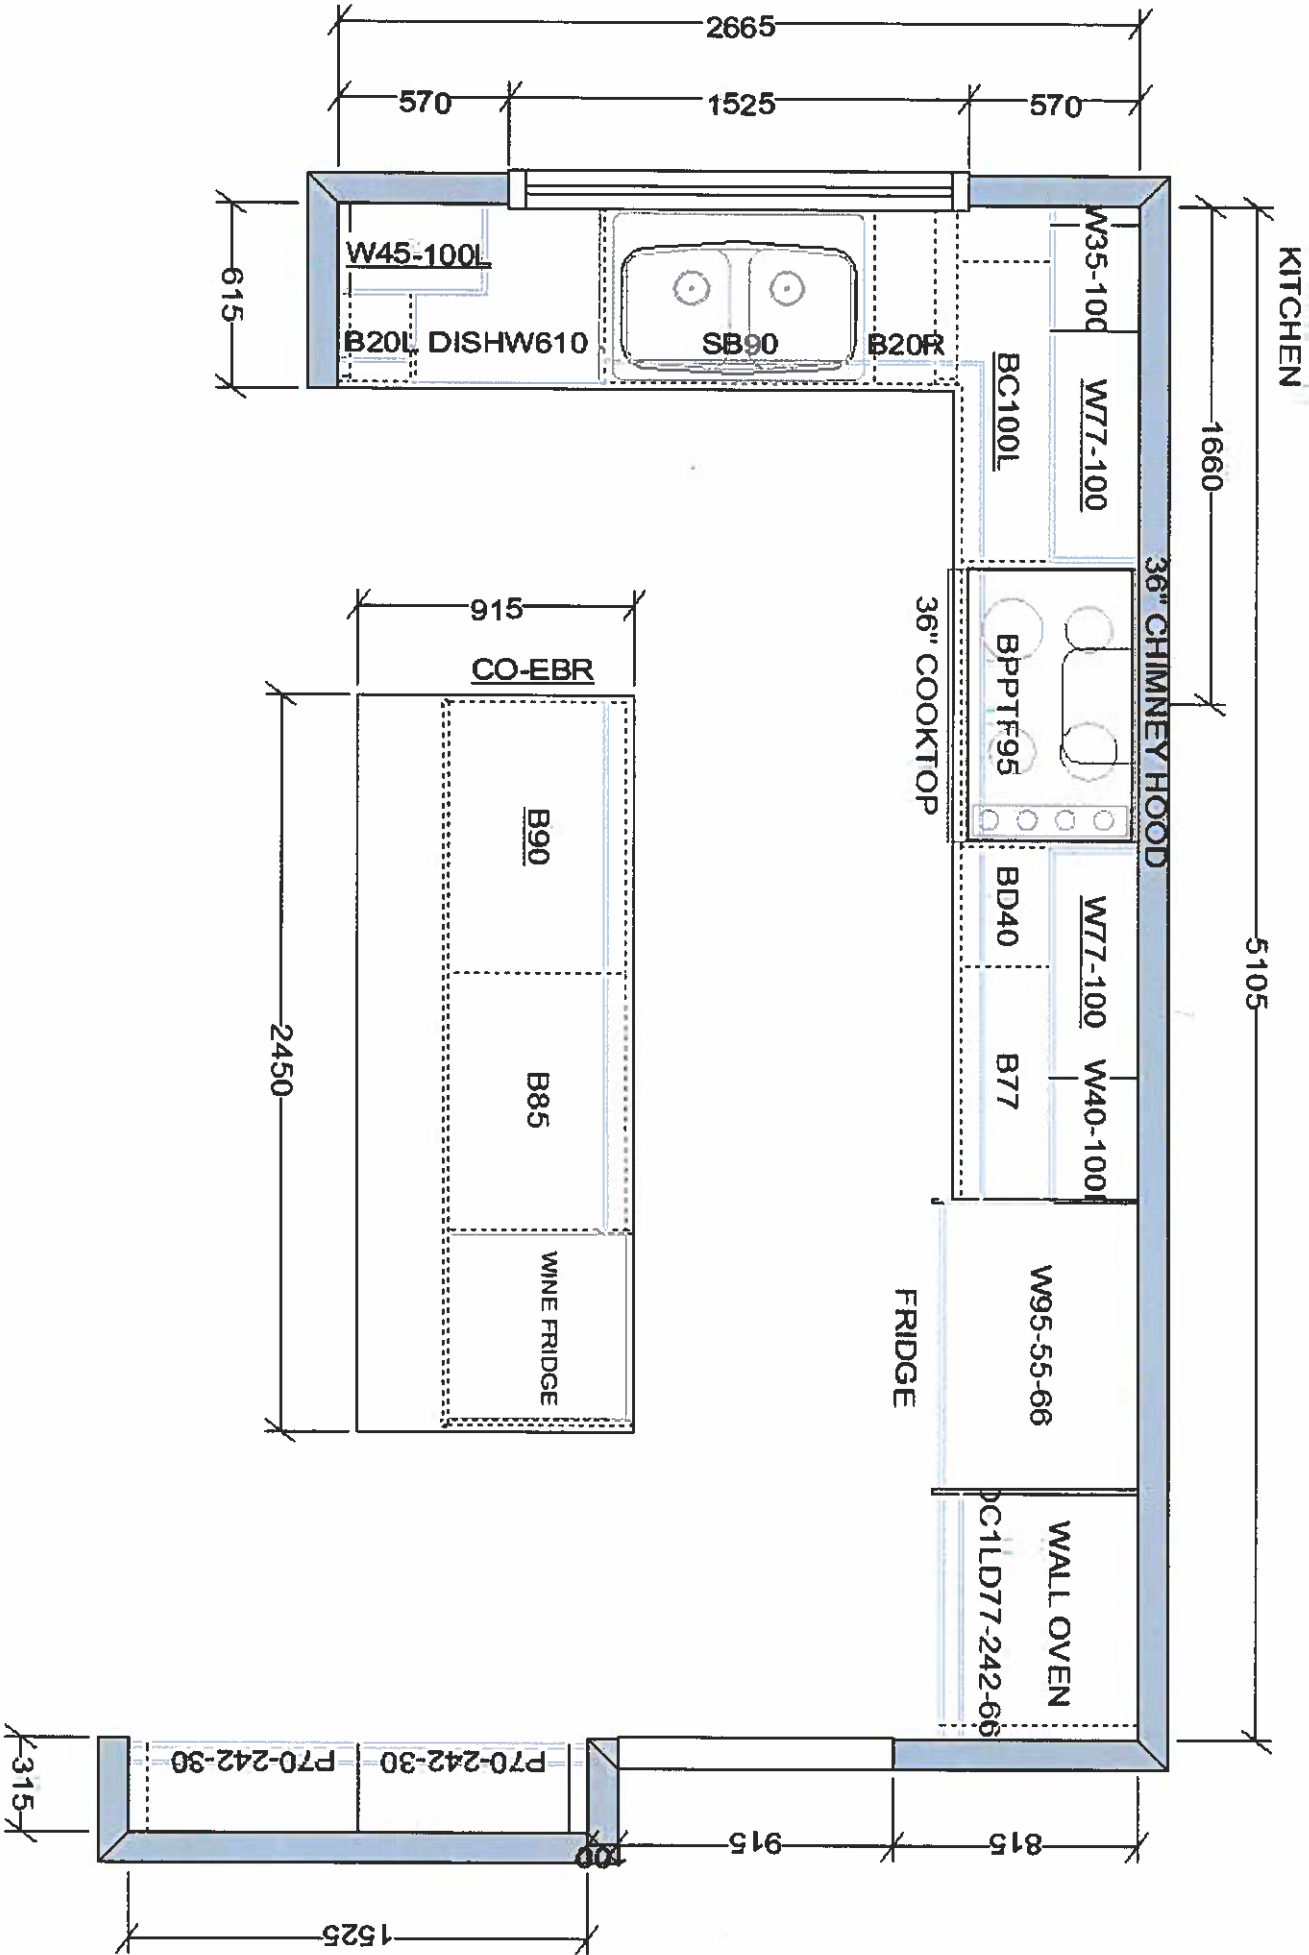

GJ / MP




This sketch is for DESIGN PURPOSES ONLY – It is not meant to be an exact rendition.

VALERY HOMES
JOSHUA CREEK
LOT 85

Drawn By:
Date: February 21, 2024
Scale: Not To Scale

Approved By Builder:

Date:

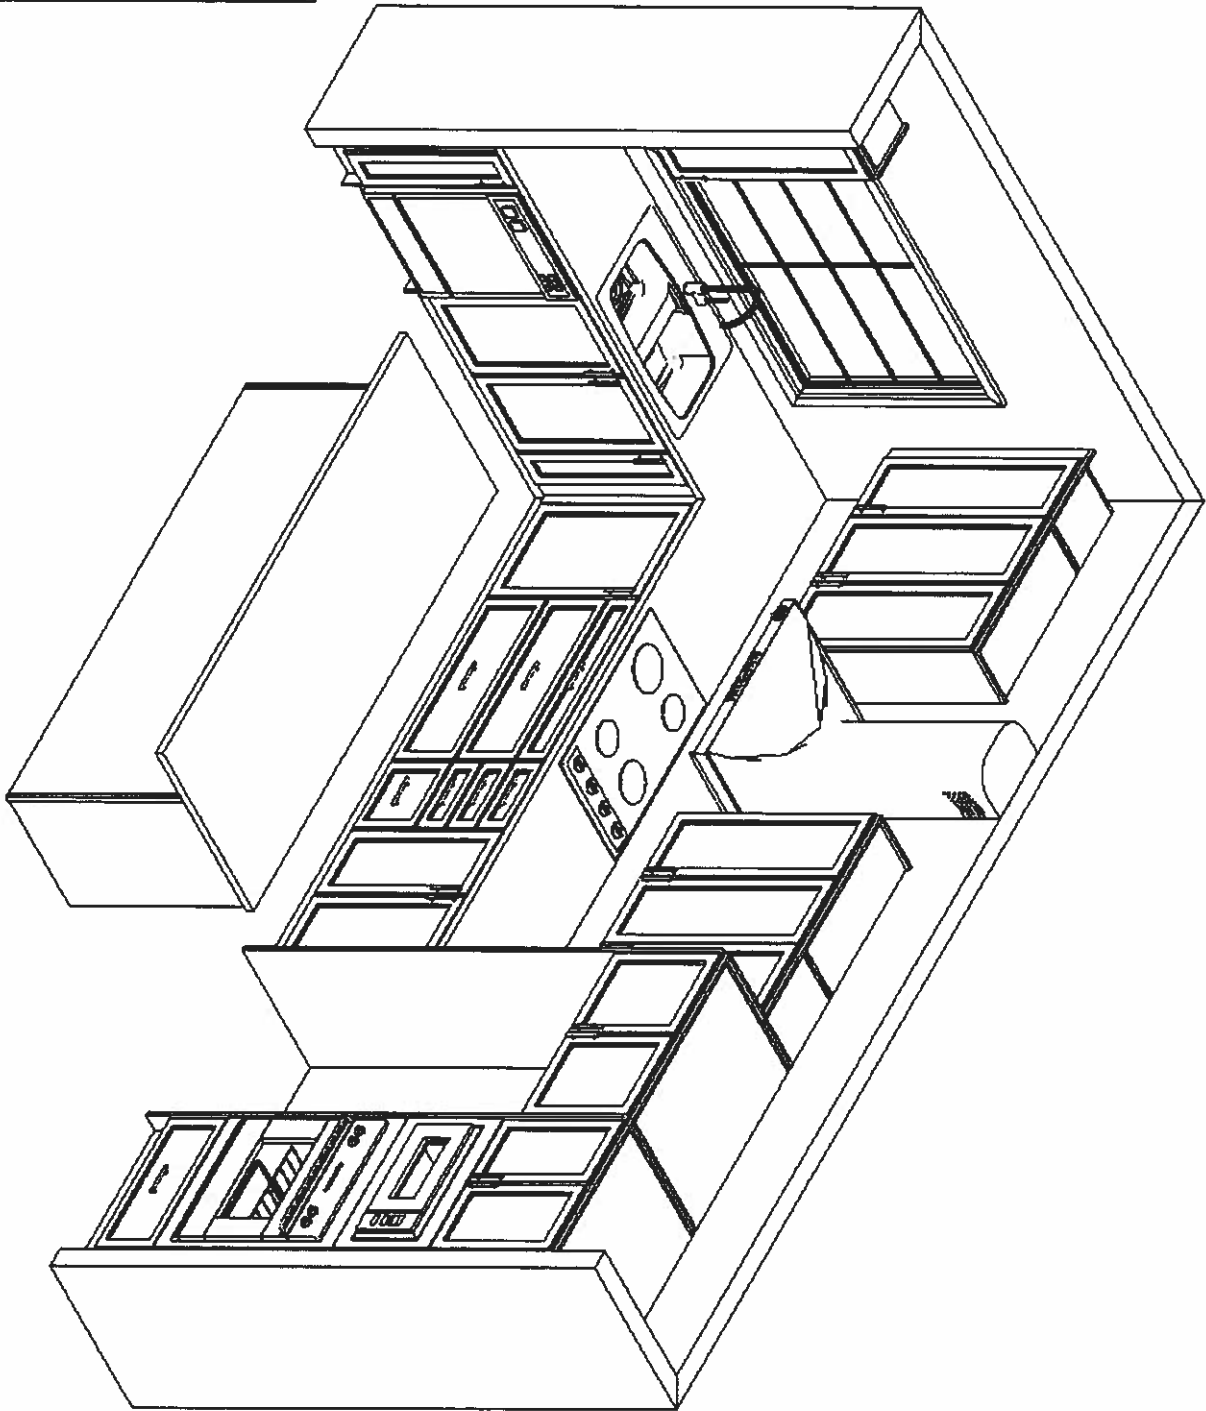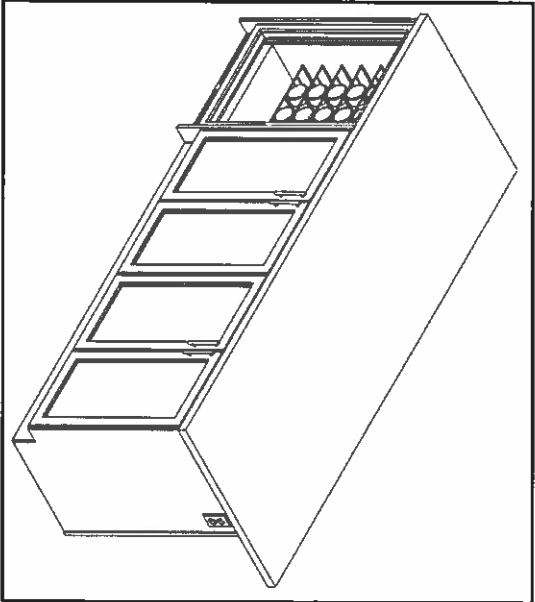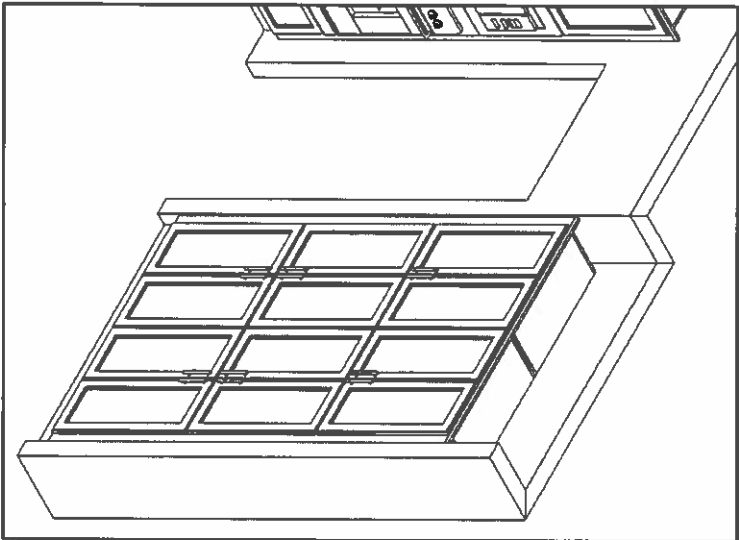

This sketch is for DESIGN PURPOSES ONLY – It is not meant to be an exact rendition.

GJ / MP