




VALERY HOMES  
JOSHUA CREEK  
LOT 88

*(Signature)*

Drawn By:  
Date: April 2, 2024  
Scale: Not To Scale

Approved By Builder:

Date:

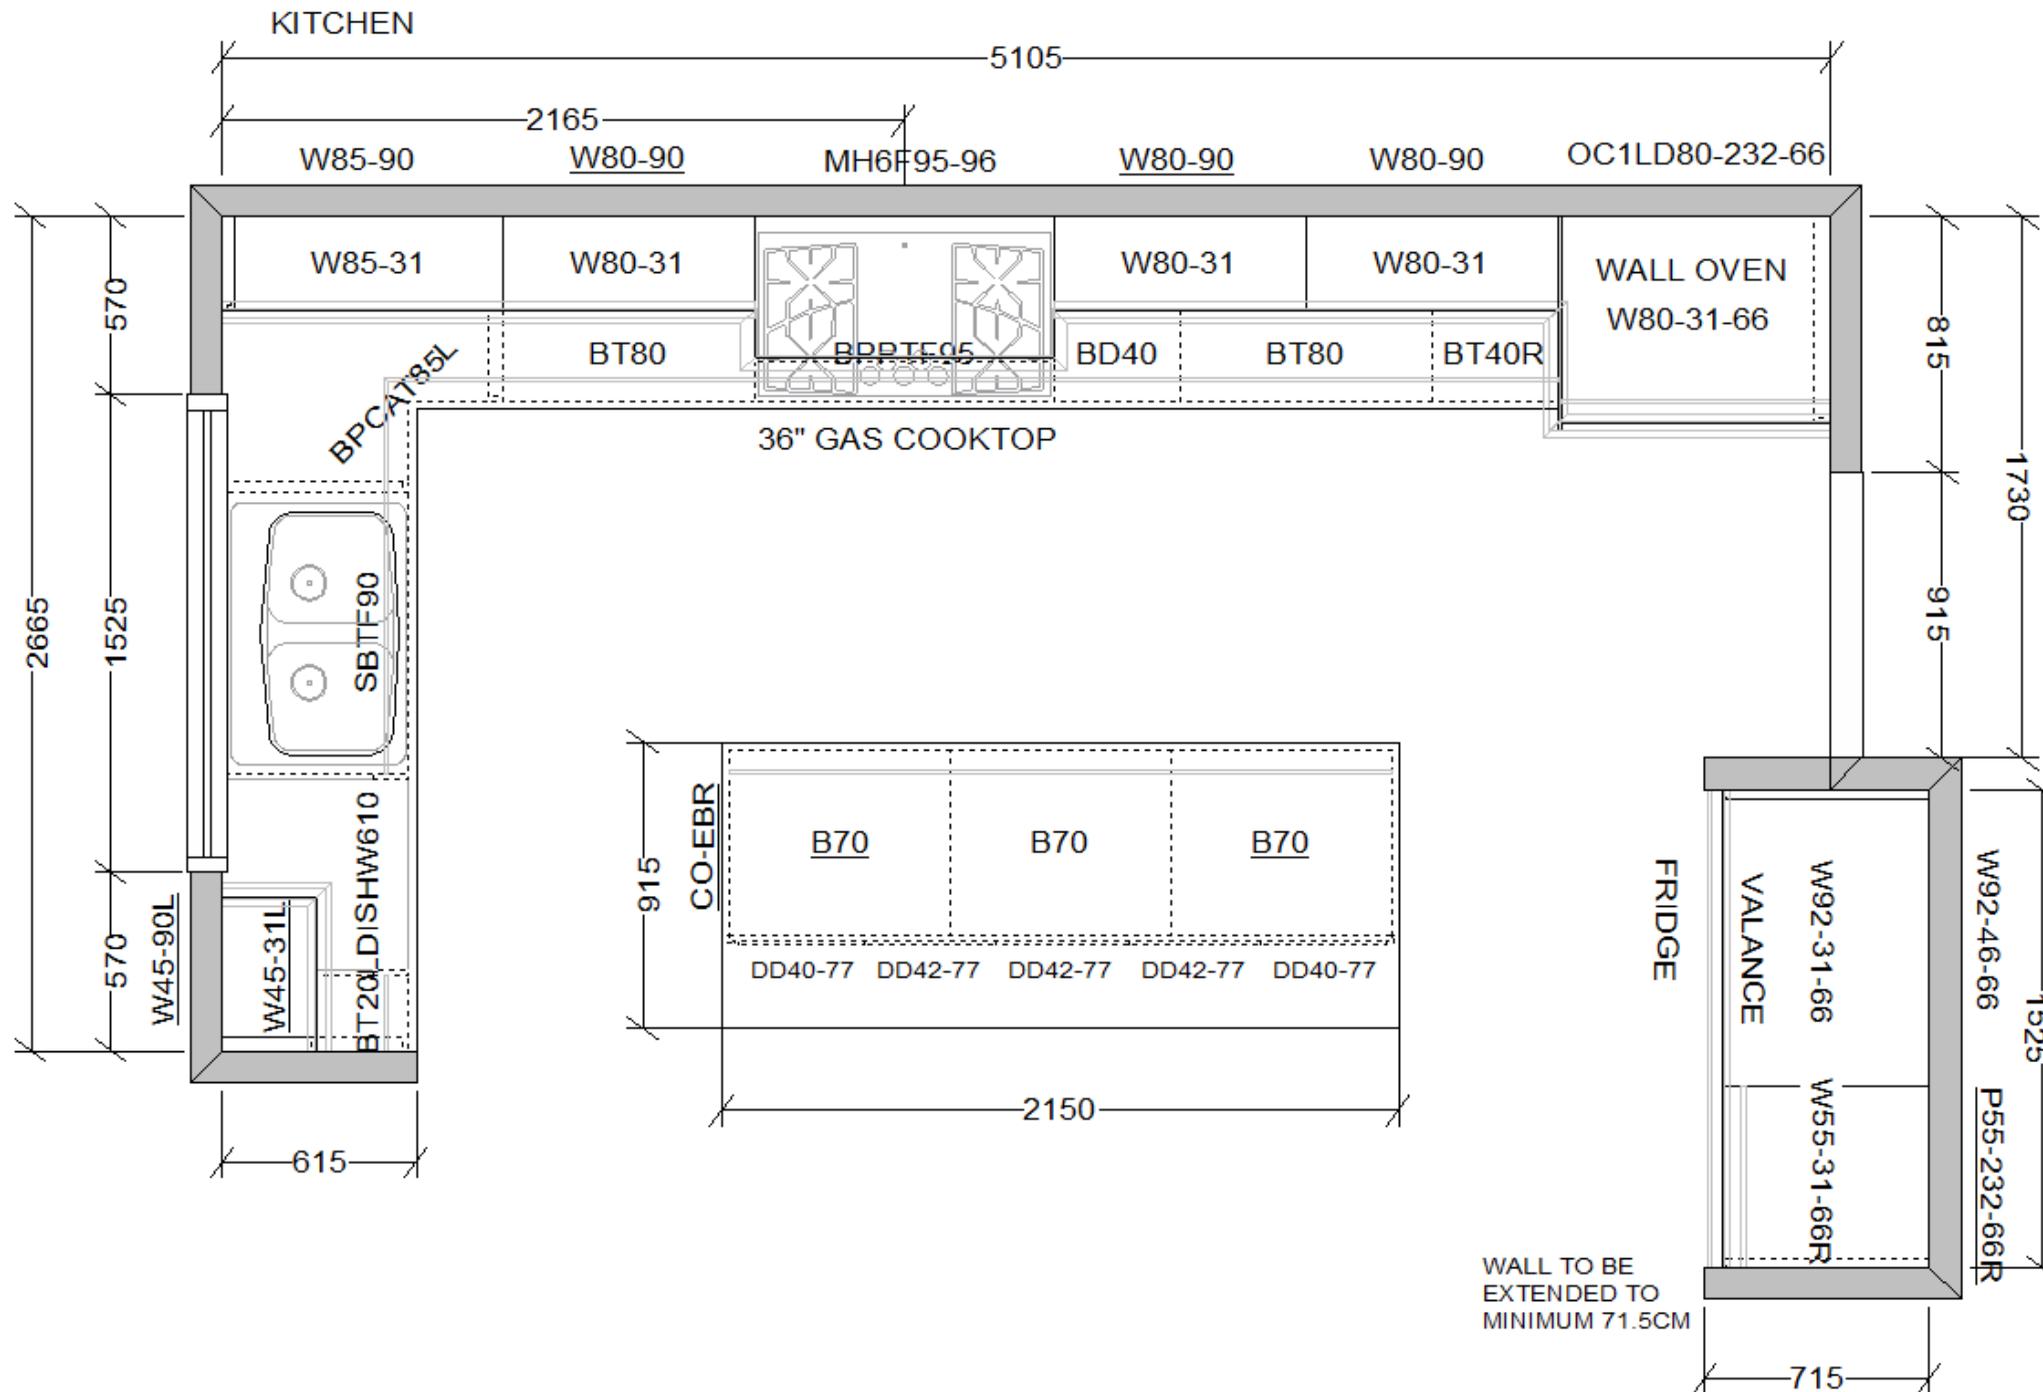

This sketch is for DESIGN PURPOSES ONLY – It is not meant to be an exact rendition.



FRENDEL  
KITCHENS LIMITED

1350 Shawson Drive, Mississauga, ON L4W 1C5


VALERY HOMES  
JOSHUA CREEK  
LOT 88



Drawn By:  
Date: April 2, 2024  
Scale: Not To Scale

Approved By Builder:

Date:

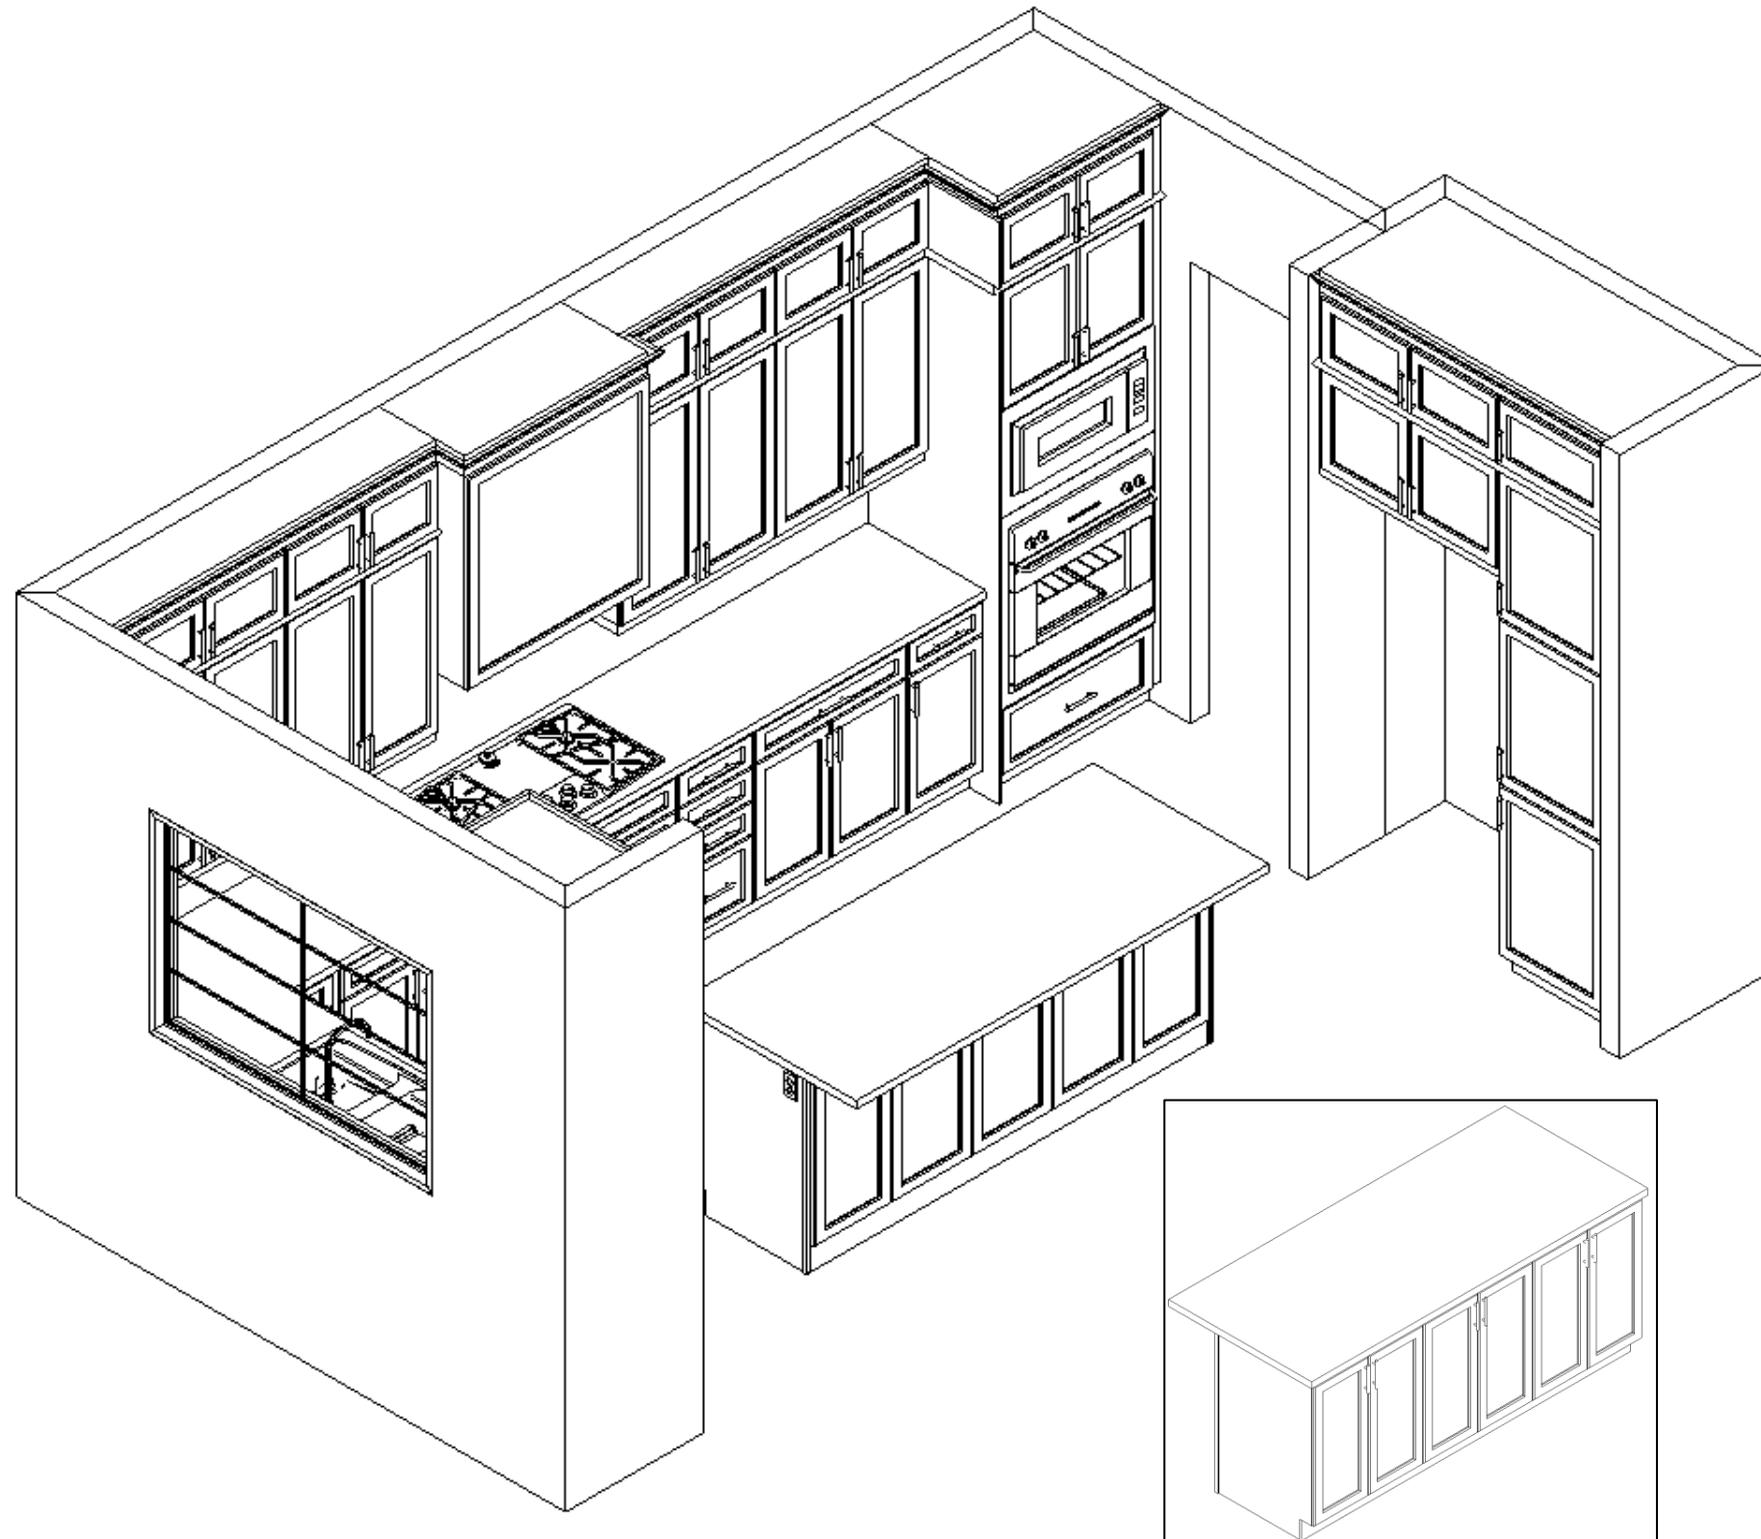

This sketch is for DESIGN PURPOSES ONLY – It is not meant to be an exact rendition.



FRENDEL  
KITCHENS LIMITED


1350 Shawson Drive, Mississauga, ON L4W 1C5

VALERY HOMES  
JOSHUA CREEK  
LOT 88



Drawn By:  
Date: April 2, 2024  
Scale: Not To Scale

Approved By Builder:

Date:

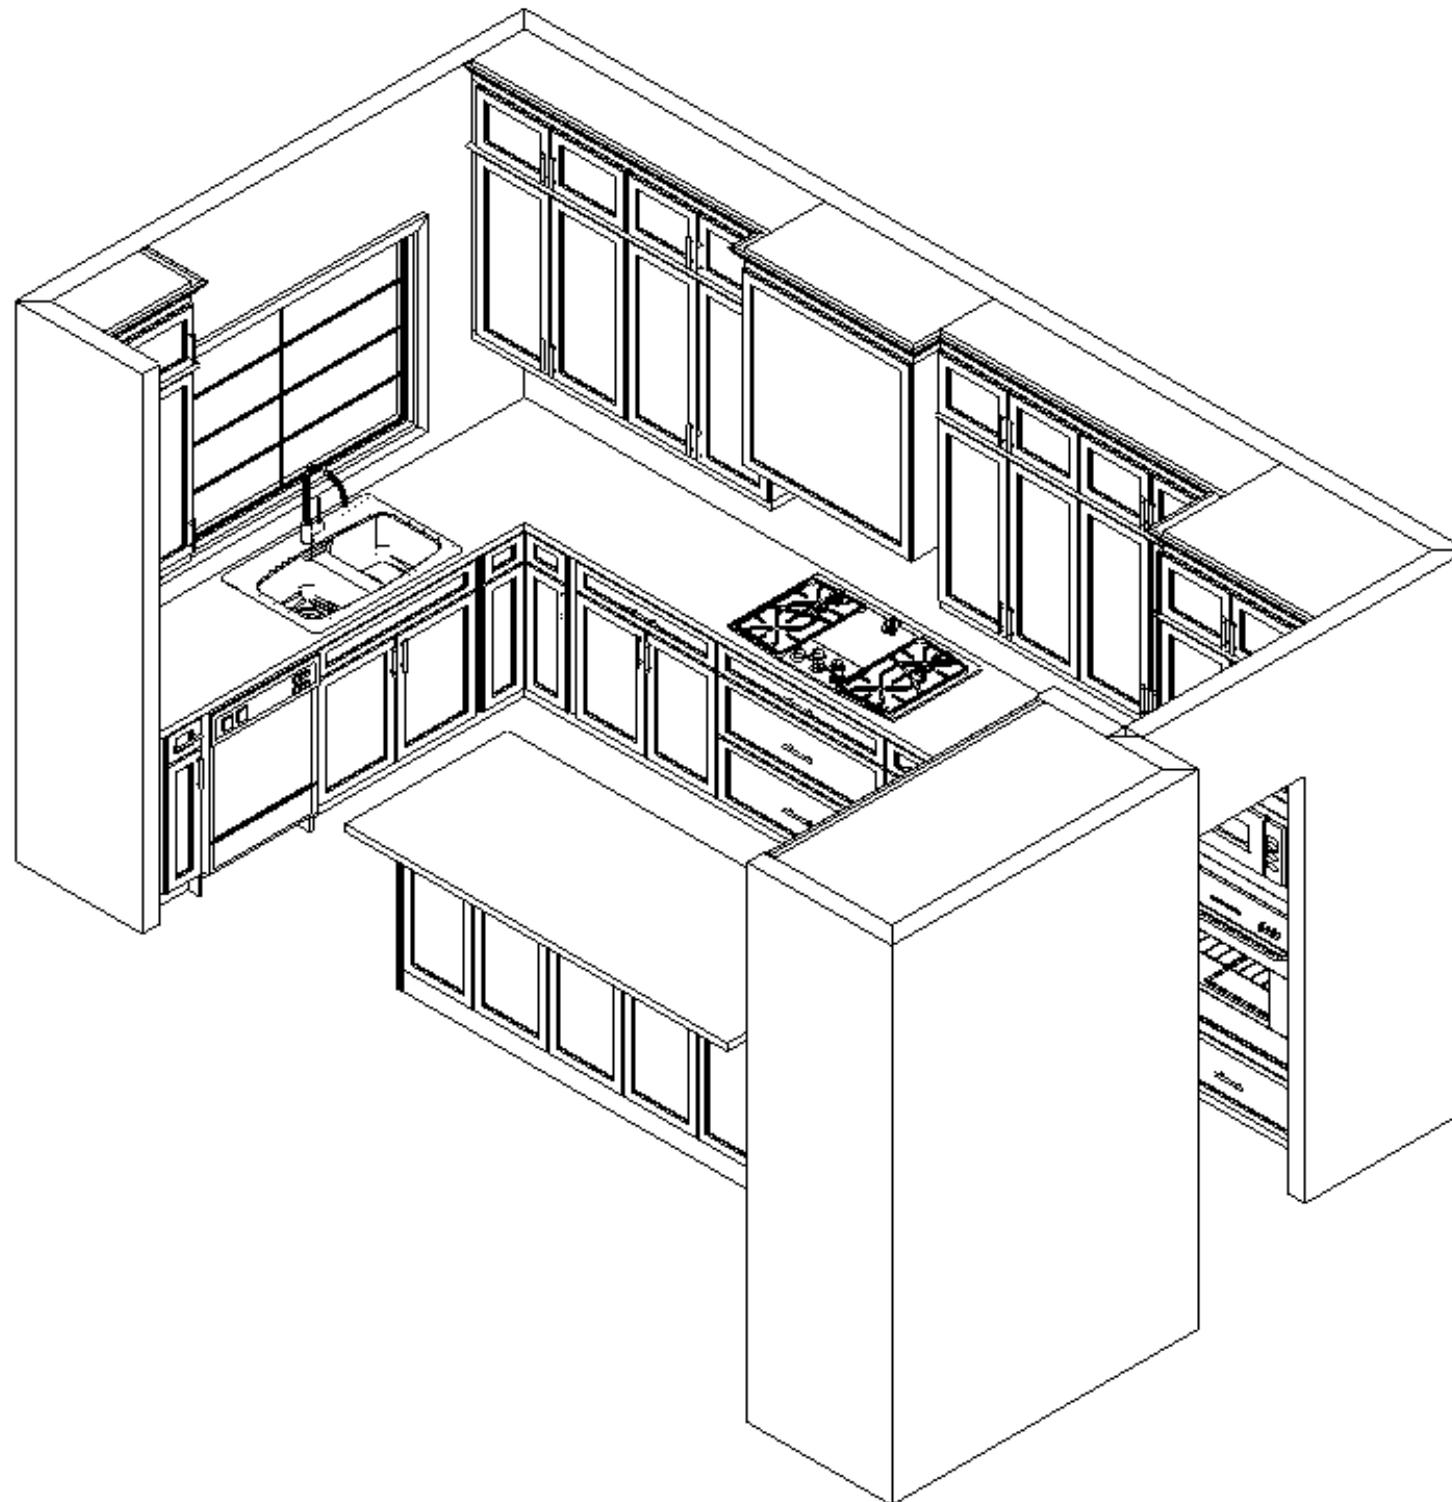

This sketch is for DESIGN PURPOSES ONLY – It is not meant to be an exact rendition.

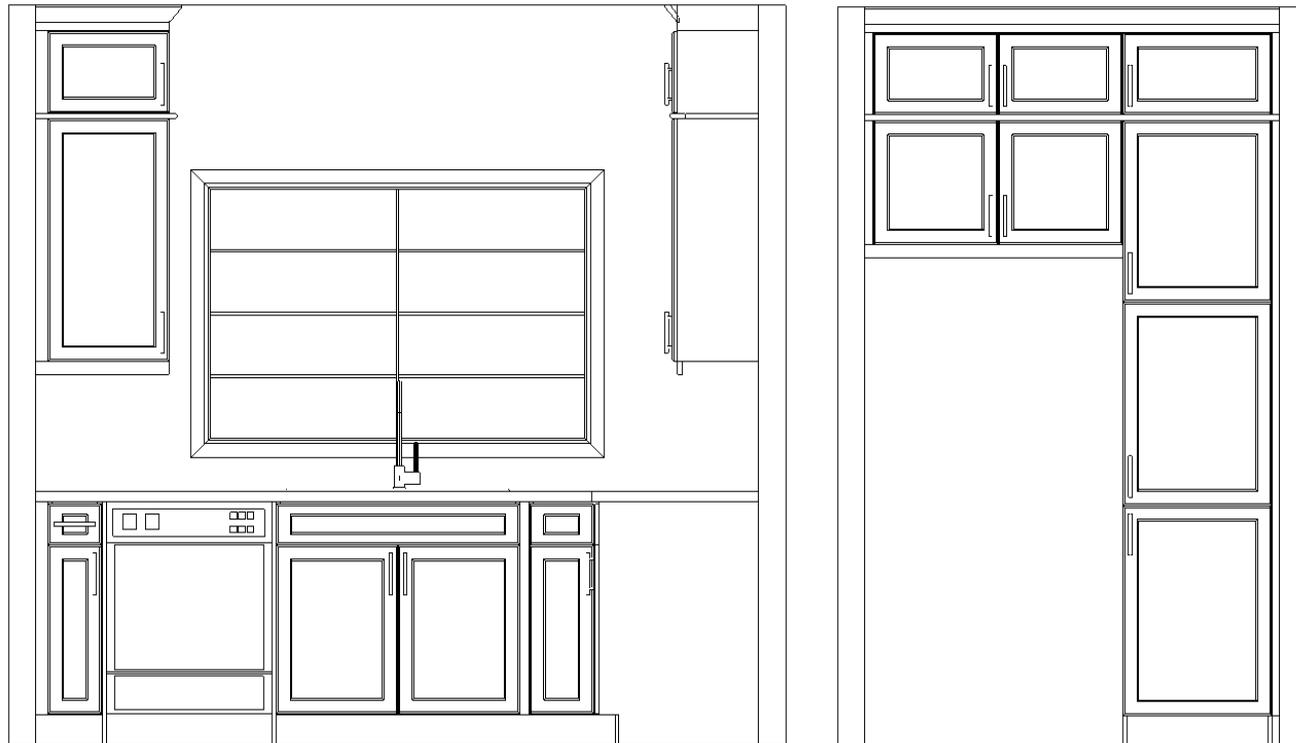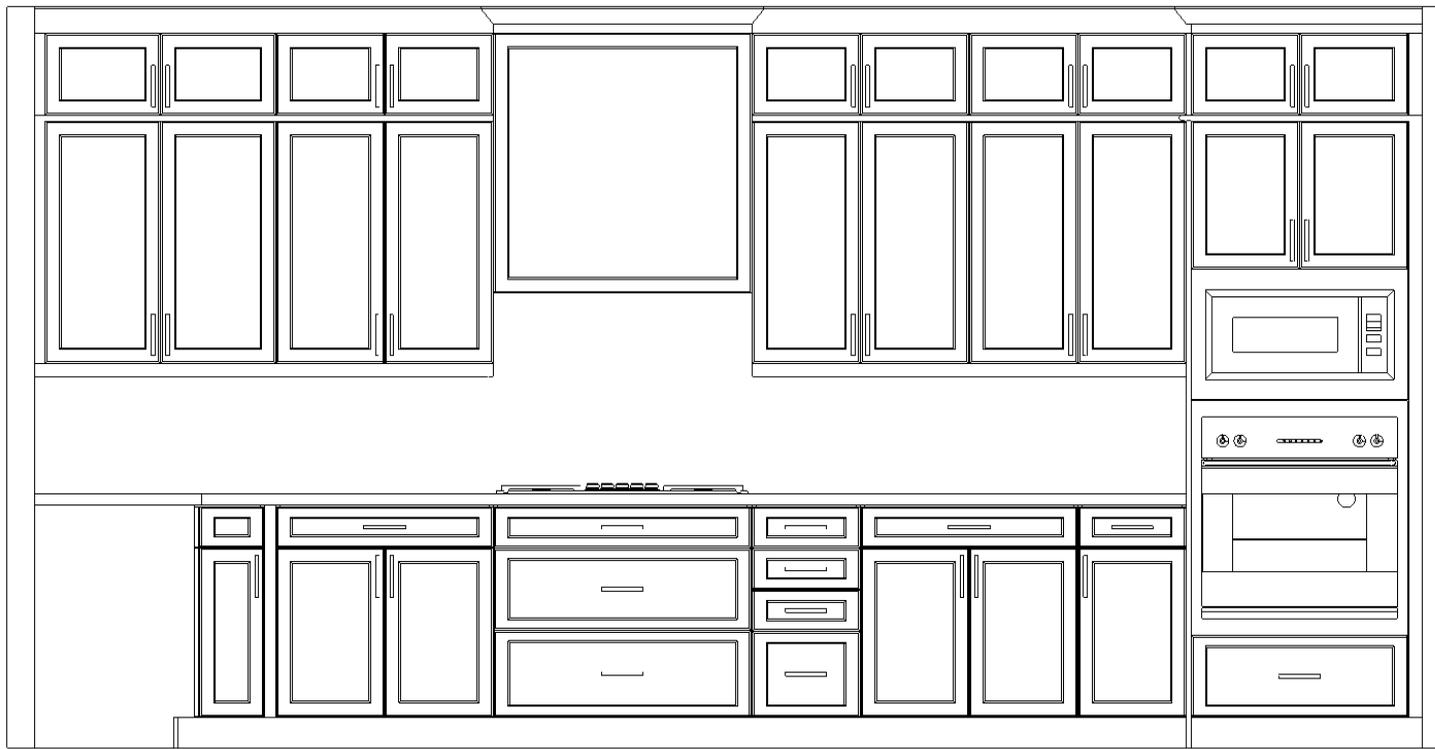

This sketch is for DESIGN PURPOSES ONLY – It is not meant to be an exact rendition.



FRENDEL  
KITCHENS LIMITED  
1350 Shawson Drive, Mississauga, ON L4W 1C5

VALERY HOMES  
JOSHUA CREEK  
LOT 88

*Uji*

Drawn By:  
Date: April 2, 2024  
Scale: Not To Scale

Approved By Builder:

Date: