



 F R E N D E L INTERIORS LIMITED 1000 Highway 200, Richmond Hill, Ont. L4B 1N2	VALERY HOMES JOSHUA CREEK LOT 86	JD DS
Drawn By: Date: April 2, 2024 Scale: Not to Scale		
Approved By Builder: Date:		

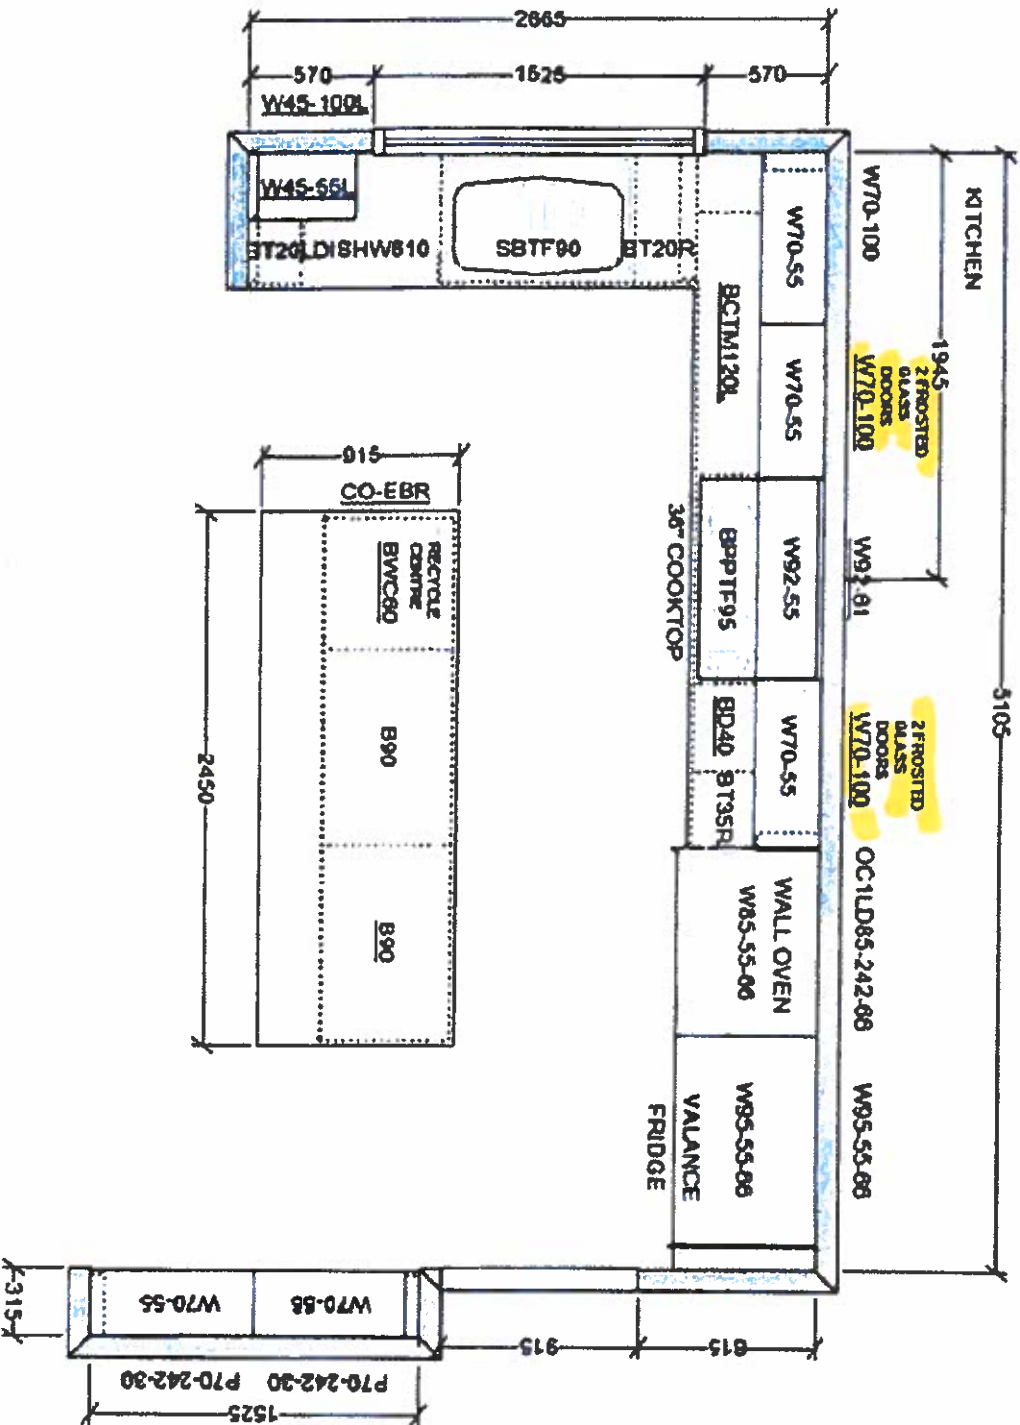

This sketch is for DESIGN PURPOSES ONLY - It is not meant to be an exact rendition.

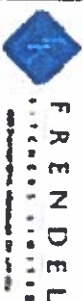

F R E N D E L



VALERY HOMES
JOSHUA CREEK
LOT 86

JS DS


Drawn By:
Date: April 2, 2024
Scale: Not To Scale

Approved By Builder:

Date:

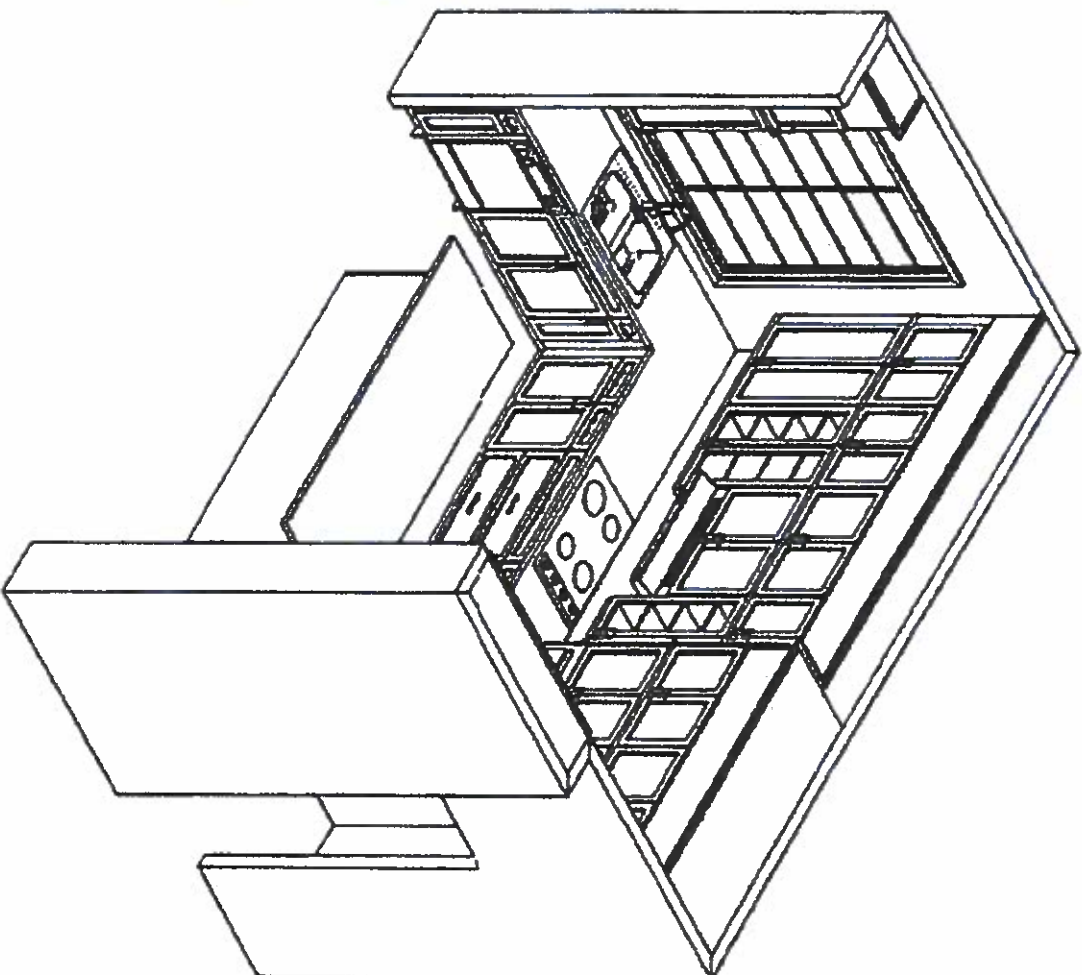
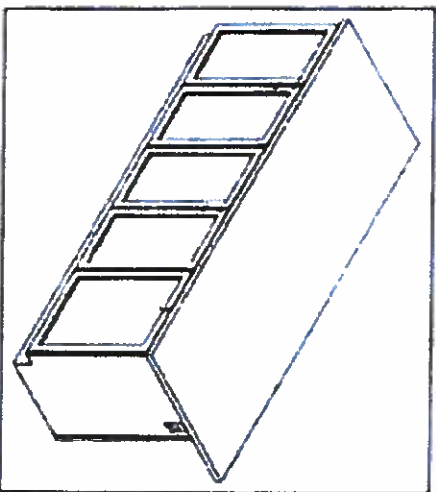


This sketch is for DESIGN PURPOSES ONLY - It is not meant to be an exact rendition.

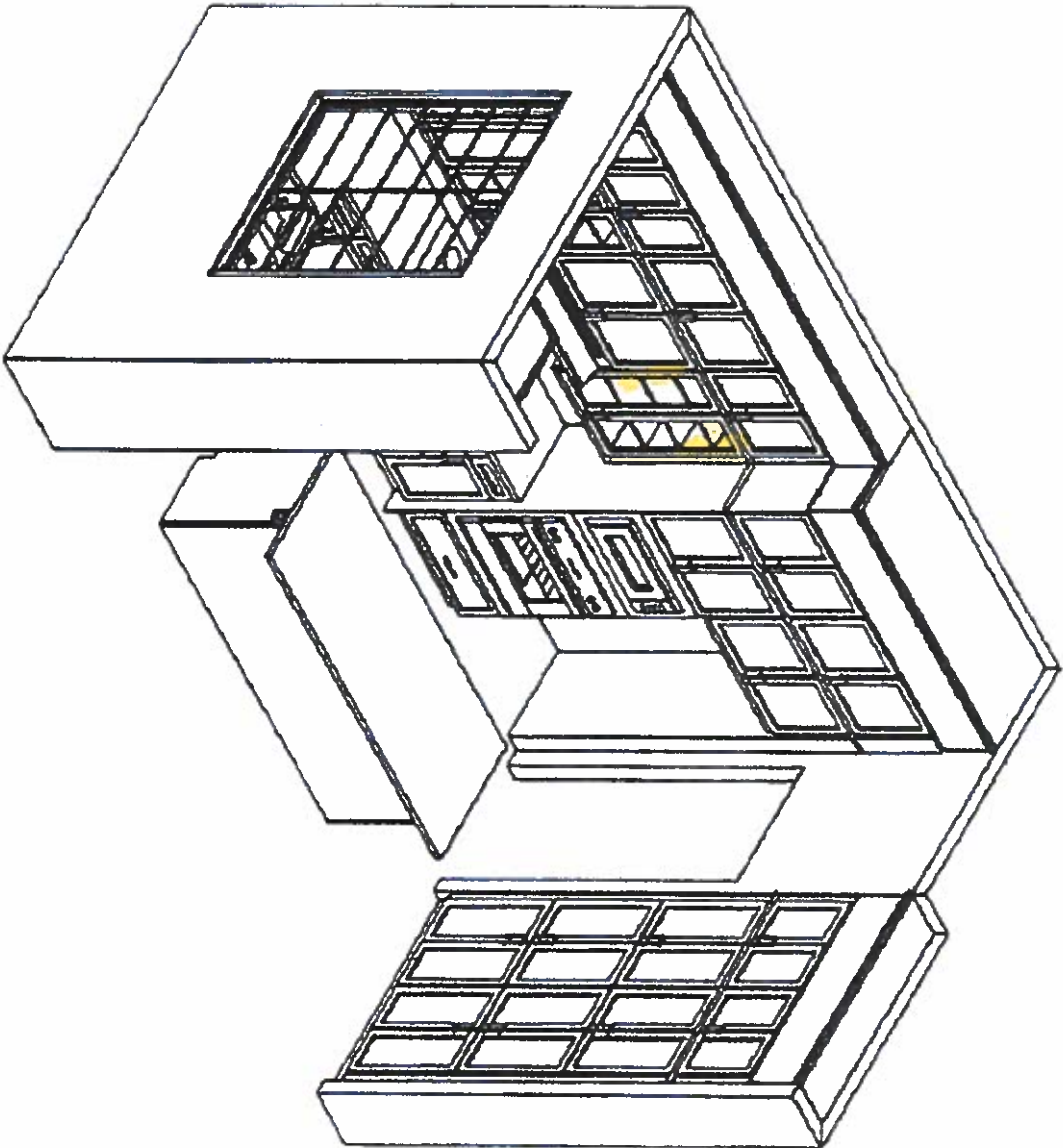

This sketch is for DESIGN PURPOSES ONLY – It is not meant to be an exact rendition.

---	--	-------	---	---

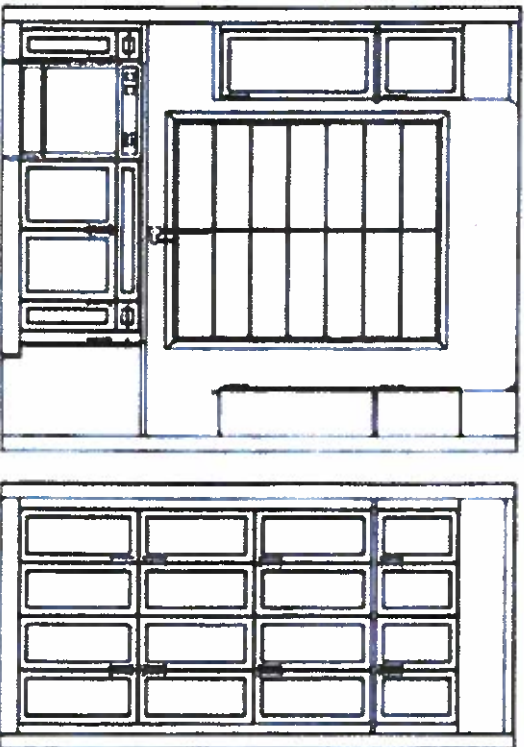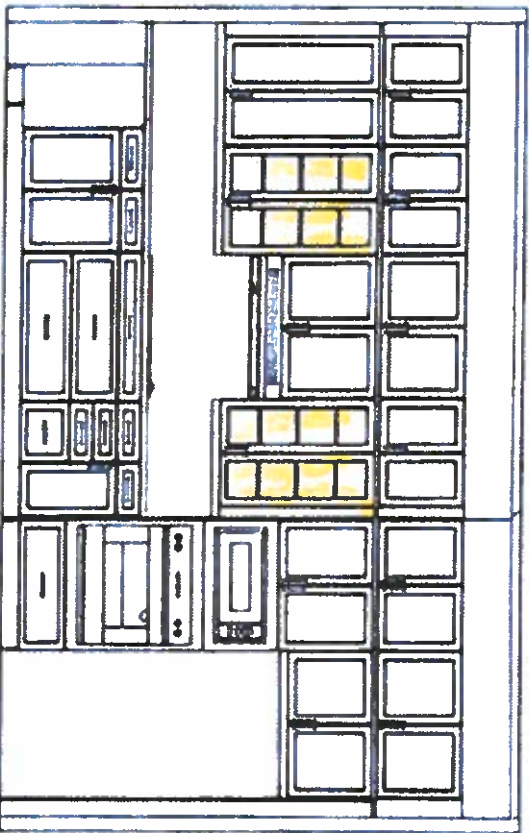

This sketch is for DESIGN PURPOSES ONLY – It is not meant to be an exact rendition.



F R E N D E L

VALERY HOMES
JOSHUA CREEK
LOT 86

JS DS

Drawn By:
Date: April 2, 2024
Scale: Not To Scale

Approved By Builder:

Date: