
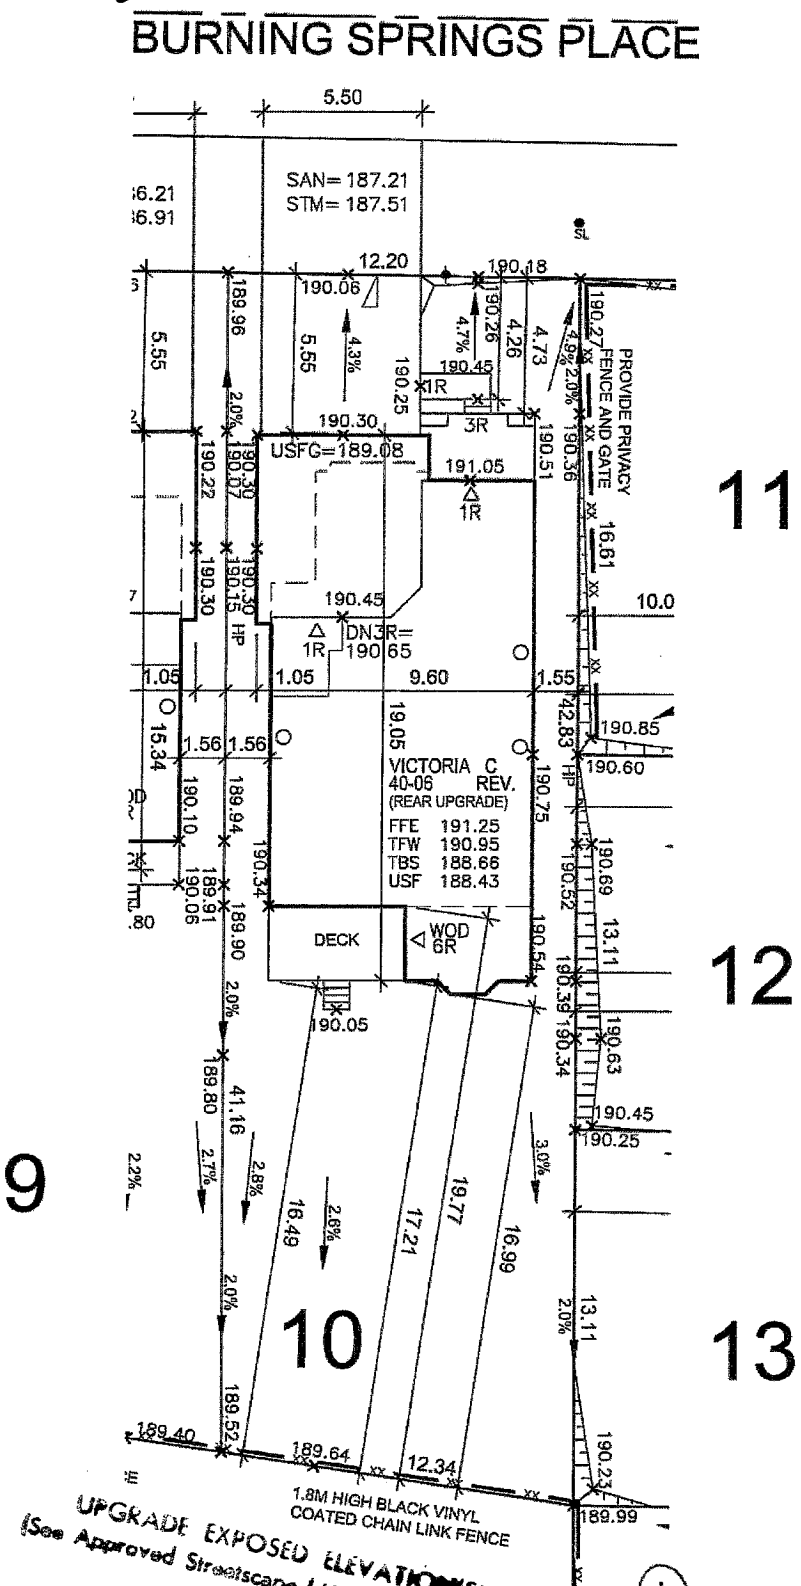


This is to certify that these plans comply with the applicable Architectural Design Guidelines approved by the Town of WHITBY.

~~CONFIDENTIAL~~

*[Signature]* June 6/13

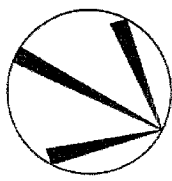

1.8M HIGH BLACK VINYL  
COATED CHAIN LINK FENCE

**UPGRADE EXPOSED ELEVATIONS**  
(See Approved Streetscape / Unit Working Drawings)

**SERNAS ASSOCIATES**  
Member of the Sernas Group Inc.  
110 Spadina Unit 41  
Whitby, Ont. L1N 8Y7  
Phone: (905) 432-7878  
**LOT GRADING REVIEWED**  
**MAY 28 2013**