



CONSTRUCTION SUMMARY

The Village of Trillium Forest - Zancor North Inc.

PURCHASER: Inventory HomeBLK_2_126_5



TEL: RES.: 416-843-7270

LOT / PHASE	HOUSE TYPE	PRINT DATE
Block 126 Unit 5 / 3	The Beach (TH-05) Elev A	9-Nov-17

Ref#	Quantity	Description	Approved	Notes
5377	8	8 FOOT INTERIOR DOORS ON THE MAIN FLOOR 7 FOOT INTERIOR DOORS ON THE SECOND FLOOR	09Nov17	
5378		ELECTRICAL - LED POTLIGHTS (2) FOYER, DELETE STD (3) DINING HALL, SEP SWITCH (3) DINING ROOM SEP SWITCH, STD REMAINS (3) KITCHEN SEP SWITCH, RELOCATE STD OVER ISLAND (6) FAMILY ROOM, DELETE STD (4) UPPER HALL SAME SWITCH AS STD OVER STAIR LANDING	09Nov17	
5379		SMOOTH CEILINGS ON MAIN FLOOR SMOOTH CEILINGS ON SECOND FLOOR	09Nov17	
5508		SEE LOCATION OF GARAGE MAN DOOR DUE TO GRADE *Confirmed by AR	09Nov17	

This Document is Extremely Time Sensitive - Printed 9 Nov 17 at 15:45


LOT 126-5

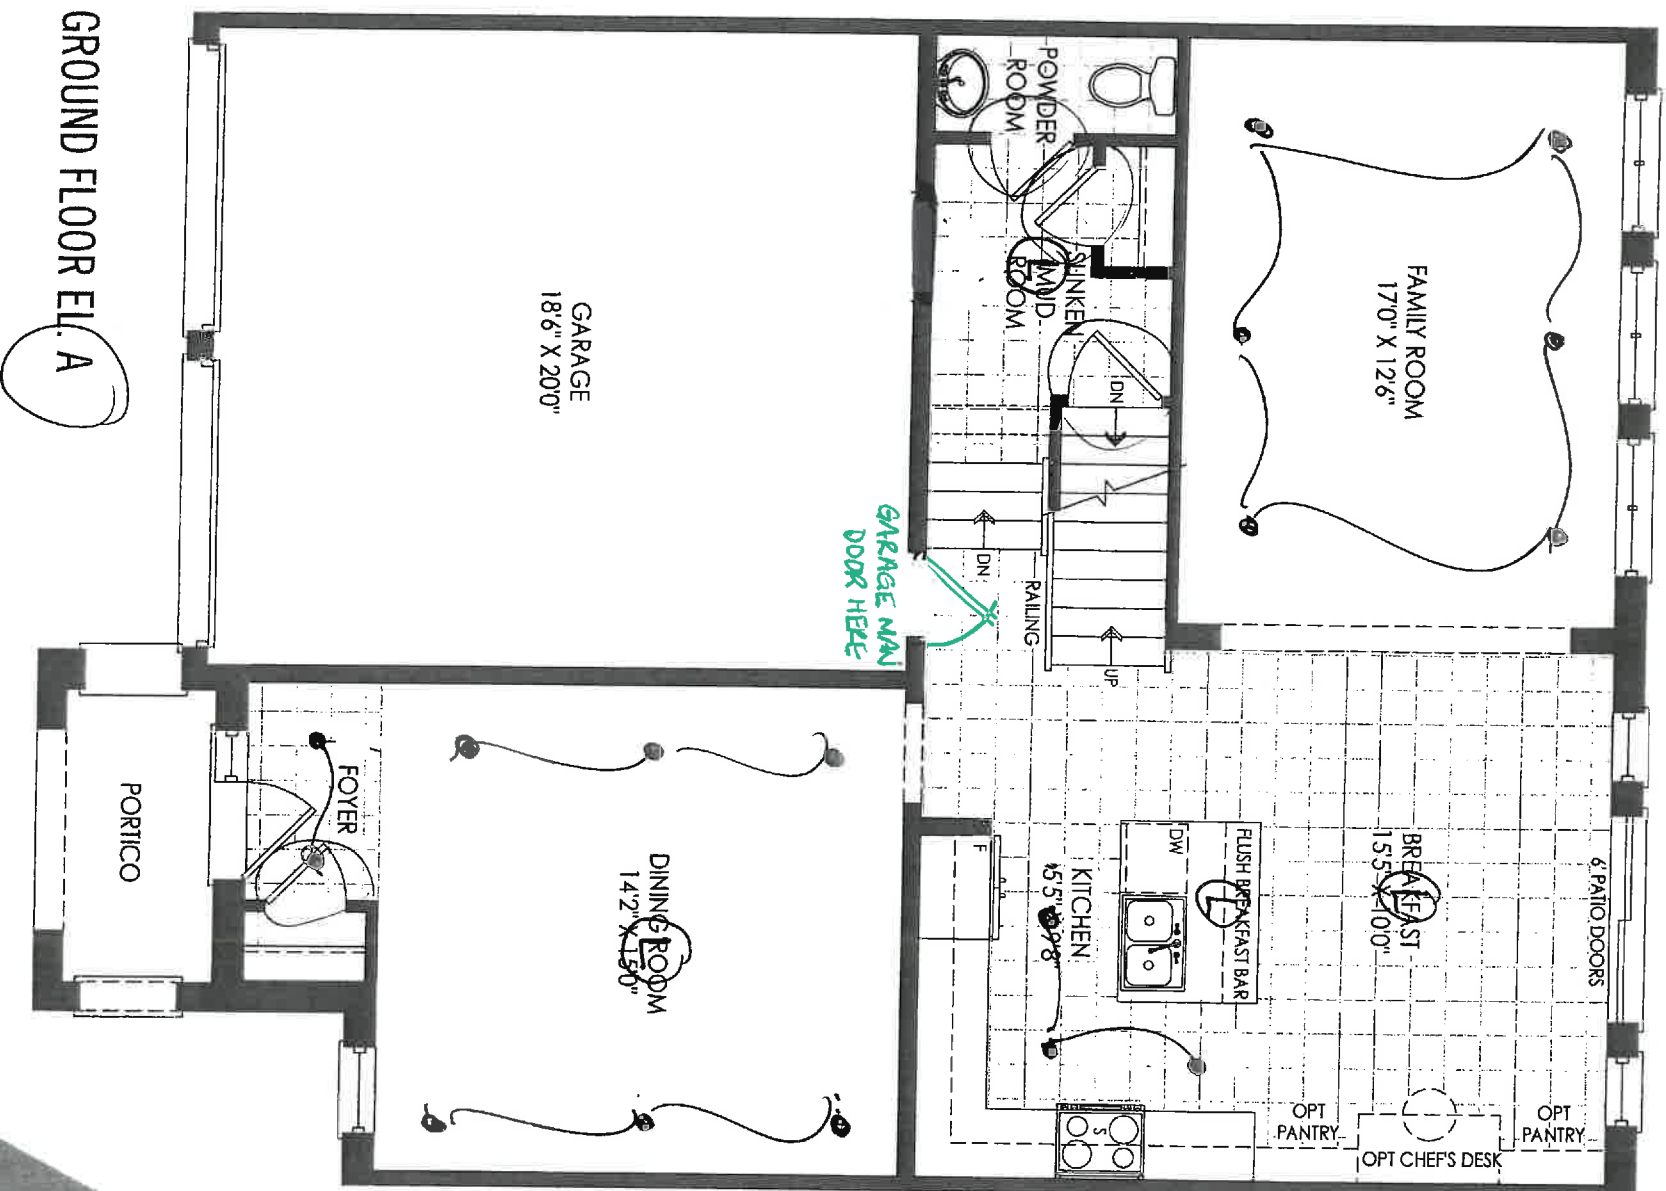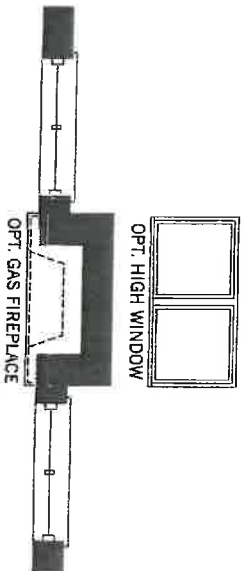

THE BEACH TH-05

- 8 smooth ceilings
- 8 foot interior doors (x4)

126-5

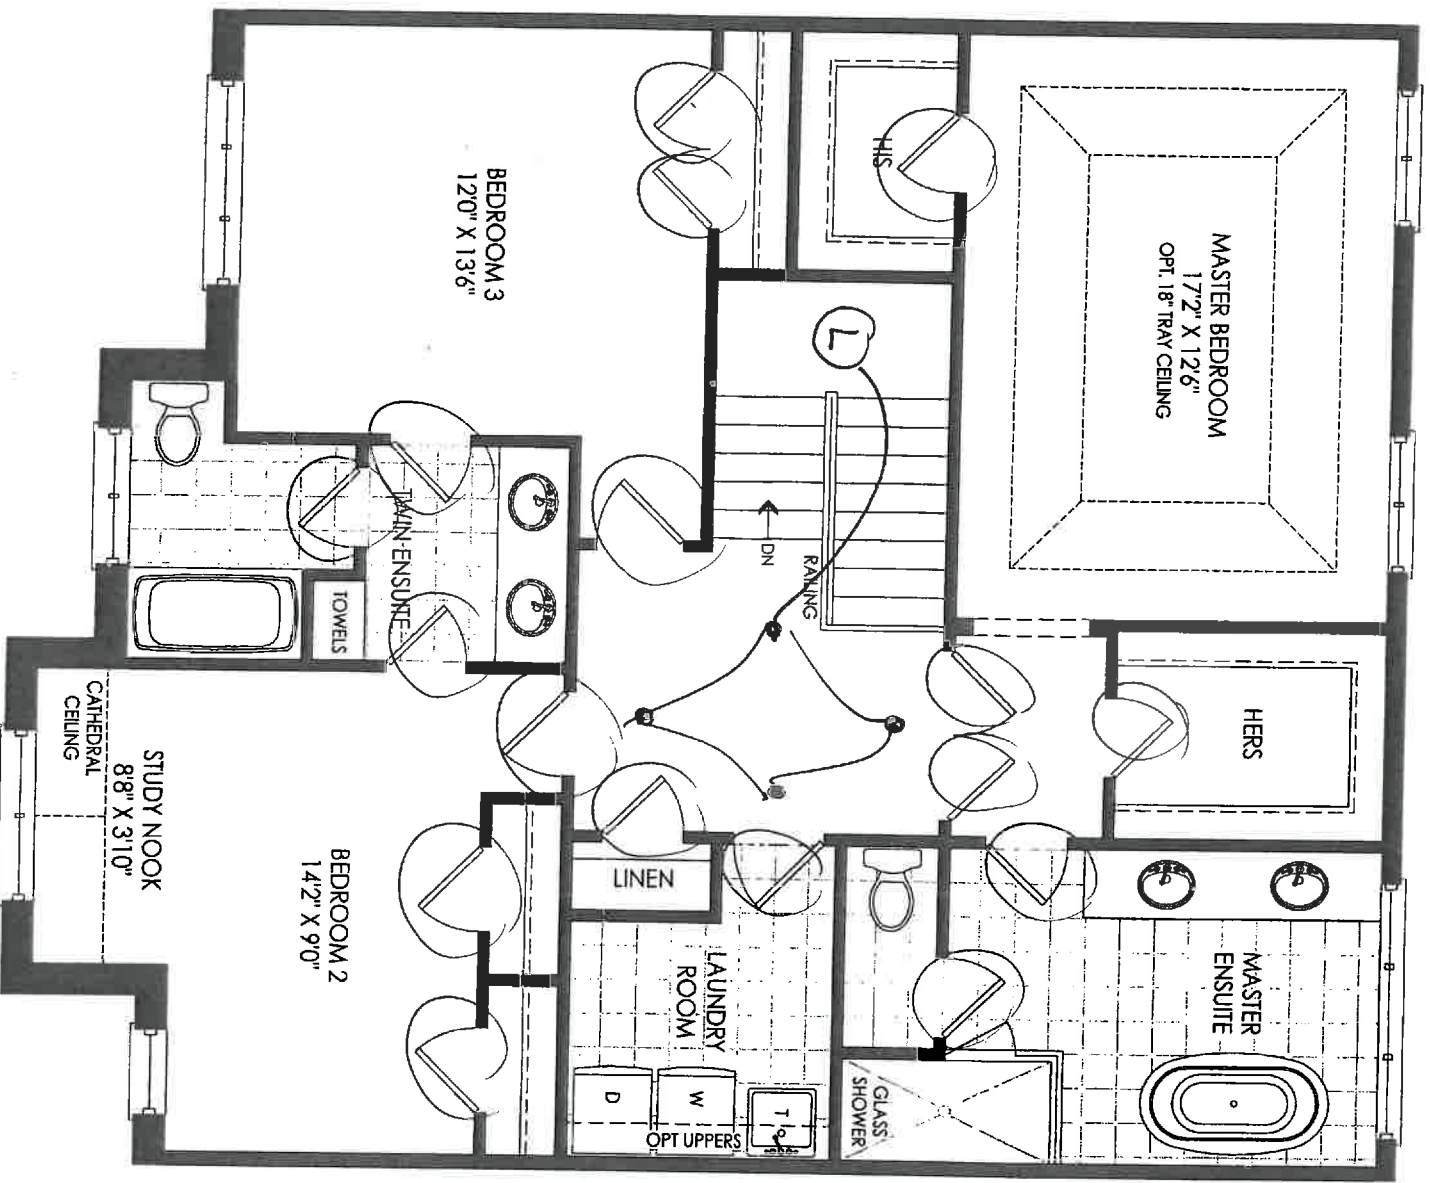


SECOND FLOOR EL. A


- SMOOTH CEILING
- 7 FT DOORS (17)

THE BEACH TH-05


126-5

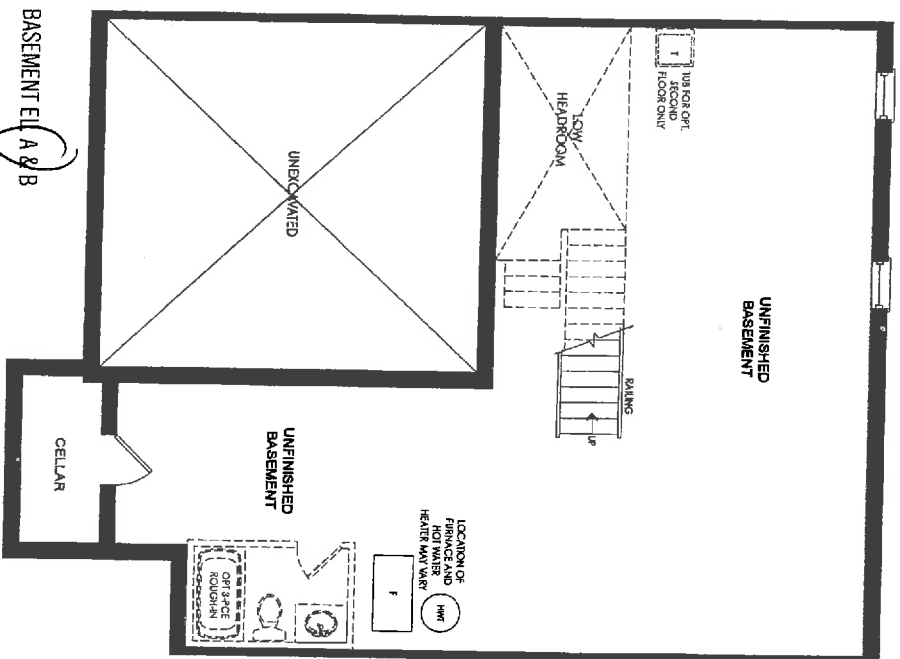


BASEMENT EL. A & B

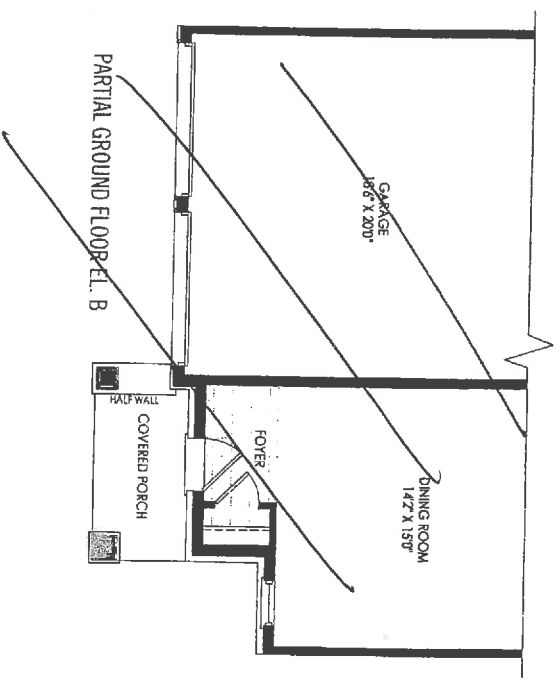

PARTIAL GROUND FLOOR EL. B

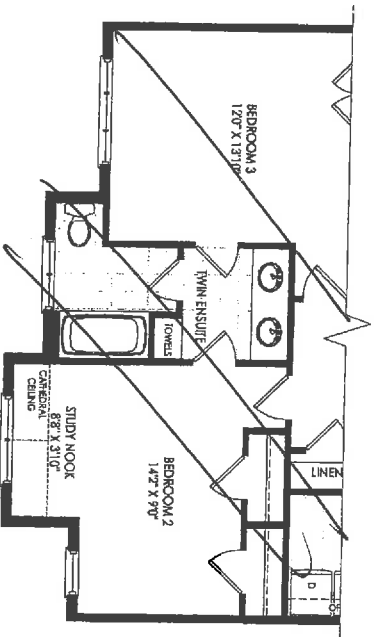

PARTIAL SECOND FLOOR EL. B

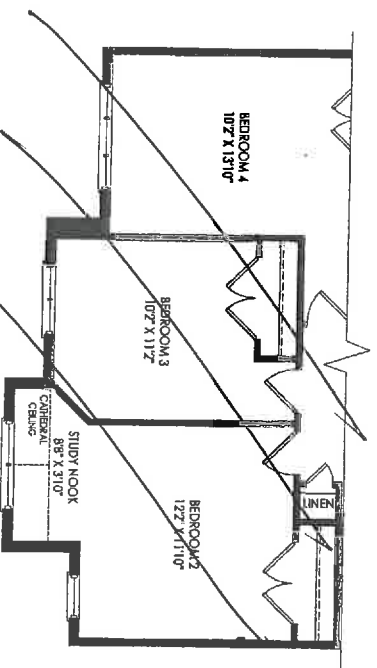

PARTIAL OPT. 4 BEDROOM SECOND FLOOR EL. B

THE BEACH TH-05

126-5