



CONSTRUCTION SUMMARY

The Village of Trillium Forest - Zancor North Inc.

PURCHASER: Inventory HomeBlk_2_132_5

TEL: RES: 416-843-7270


LOT / PHASE	HOUSE TYPE	PRINT DATE
Block 132 Unit 5 / 3	The Beach (TH-05) Elev A	9-Nov-17

Ref#	Quantity - Description	Approved	Notes
5383	8 FOOT INTERIOR DOORS ON THE MAIN FLOOR 7 FOOT INTERIOR DOORS ON SECOND FLOOR	09Nov17	
5384	21.00 - ELECTRICAL - LED POTLIGHTS (2) FOYER, DELETE STD (3) DINING HALL, SEP SWITCH (3) DINING ROOM SEP SWITCH, STD REMAINS (3) KITCHEN SEP SWITCH, RELOCATE STD OVER ISLAND (6) FAMILY ROOM, DELETE STD (4) UPPER HALL SAME SWITCH AS STD OVER STAIR LANDING	09Nov17	
5385	SMOOTH CEILINGS ON THE MAIN FLOOR SMOOTH CEILINGS ON THE SECOND FLOOR	09Nov17	
5458	REVISED LOCATION OF GARAGE MAN DOOR *Confirmed as per AR	07Nov17	

This Document is Extremely Time Sensitive - Printed 9 Nov 17 at 15:43



LOT 132-5

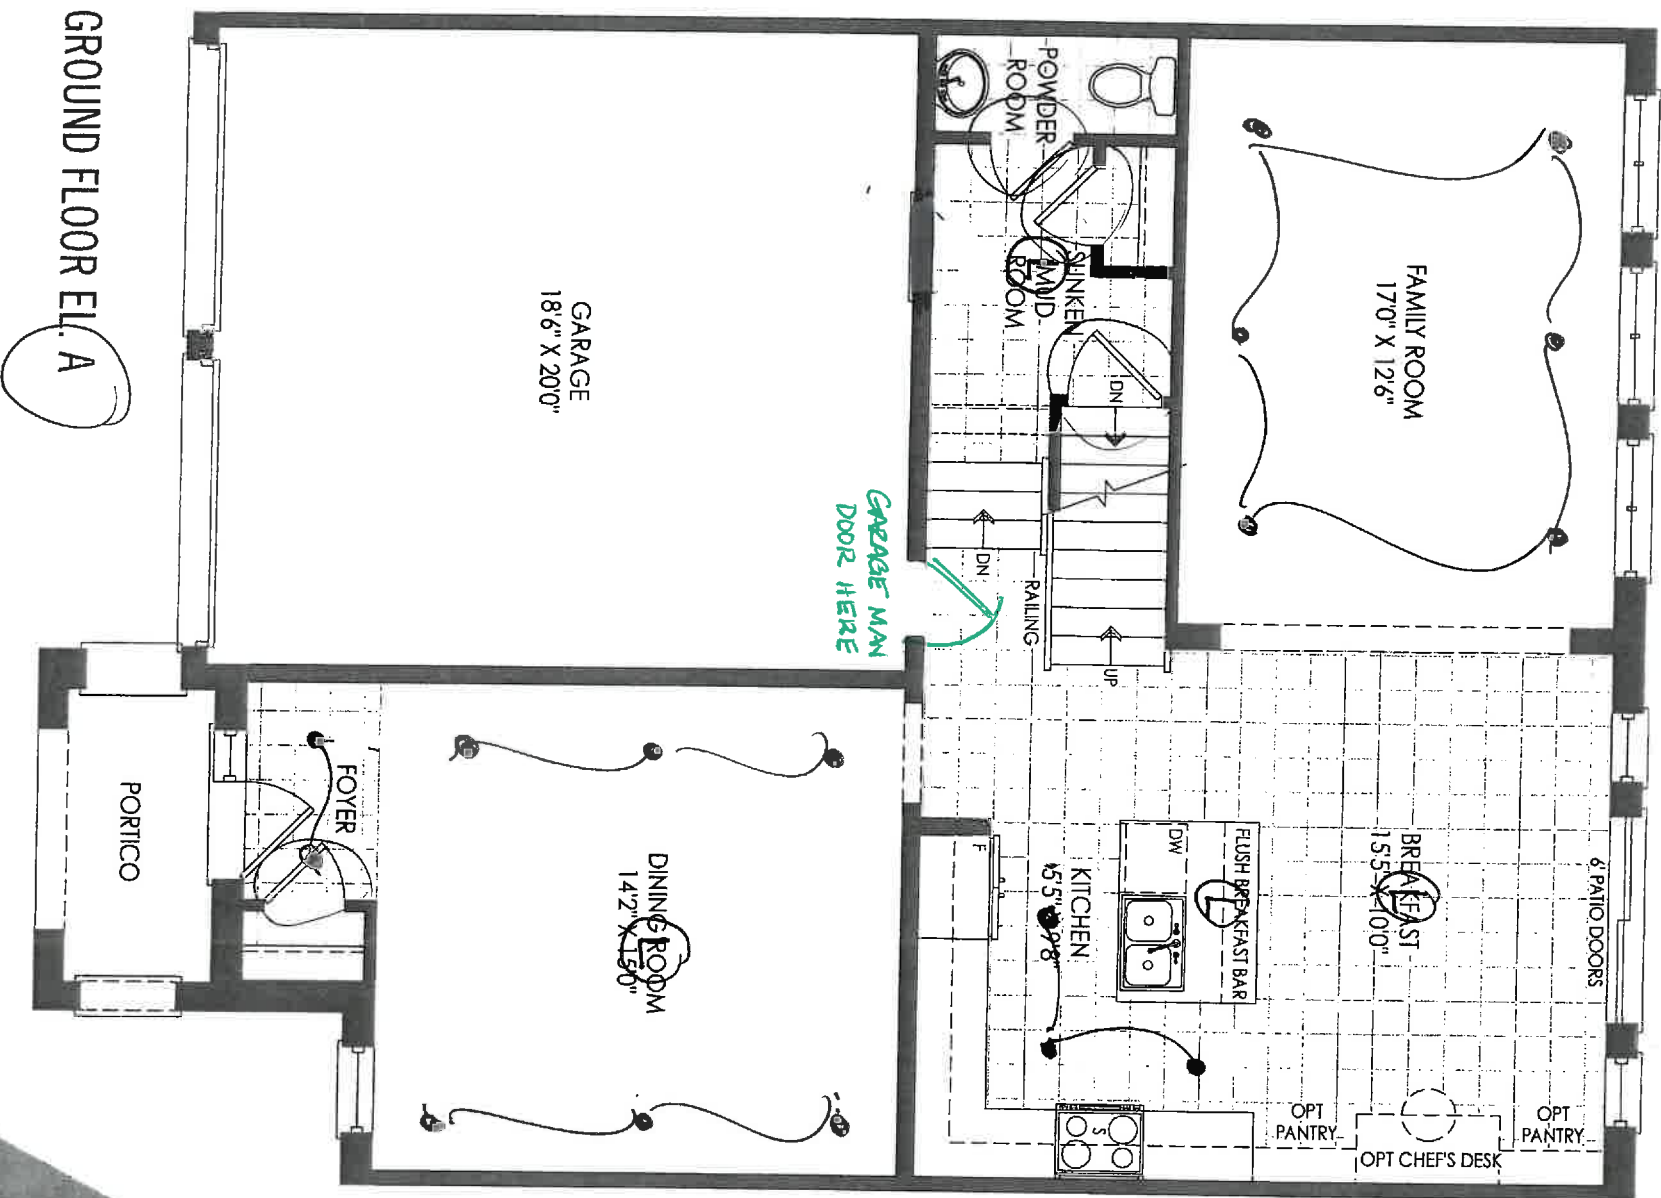


GROUND FLOOR EL. A

- 8 smooth ceilings
- 8 foot interior doors (x4)

THE BEACH TH-05

132-5

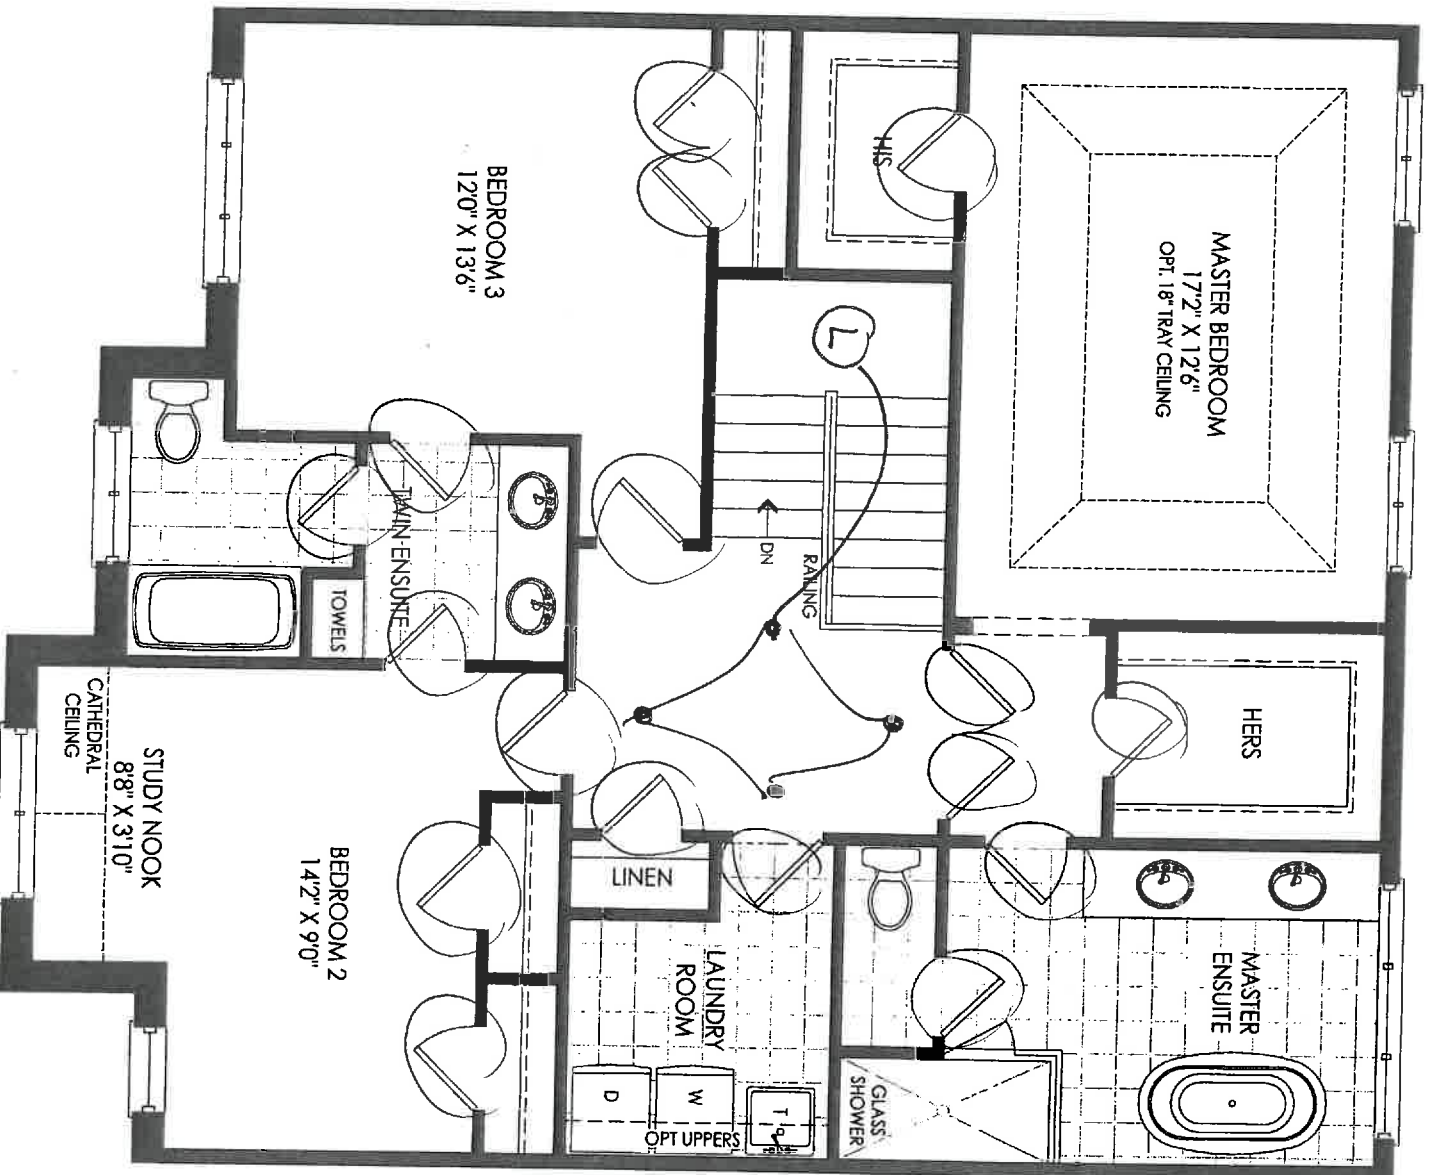


SECOND FLOOR EL. A



- SMOOTH CEILING
- 7 FT DOORS (17)

THE BEACH TH-05


1325

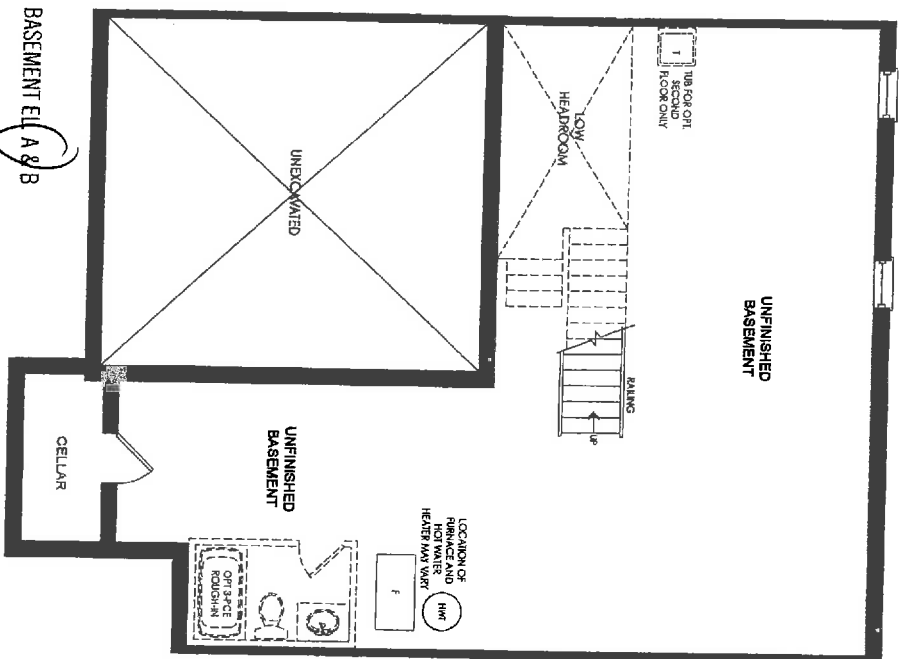

BASEMENT EL. A & B

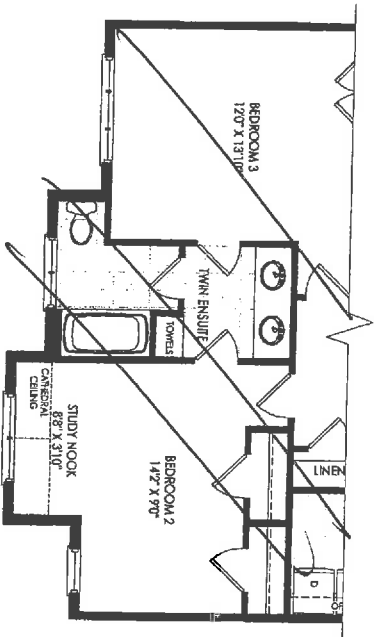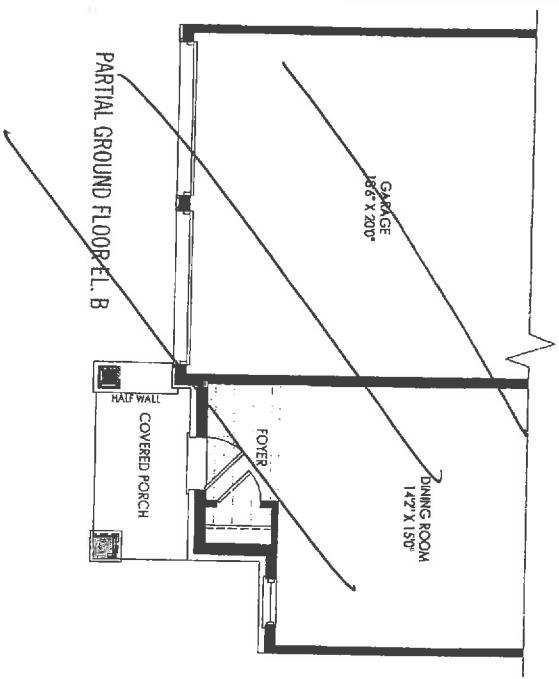

PARTIAL SECOND FLOOR EL. B

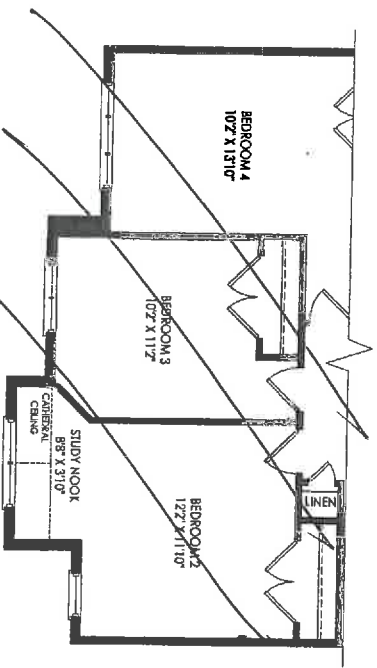

PARTIAL OPT. 4 BEDROOM SECOND FLOOR EL. B

THE BEACH TH-05

132-5