


LOT 20N – MODIFIED 50-04

June 4 2019

MAIN FLOOR

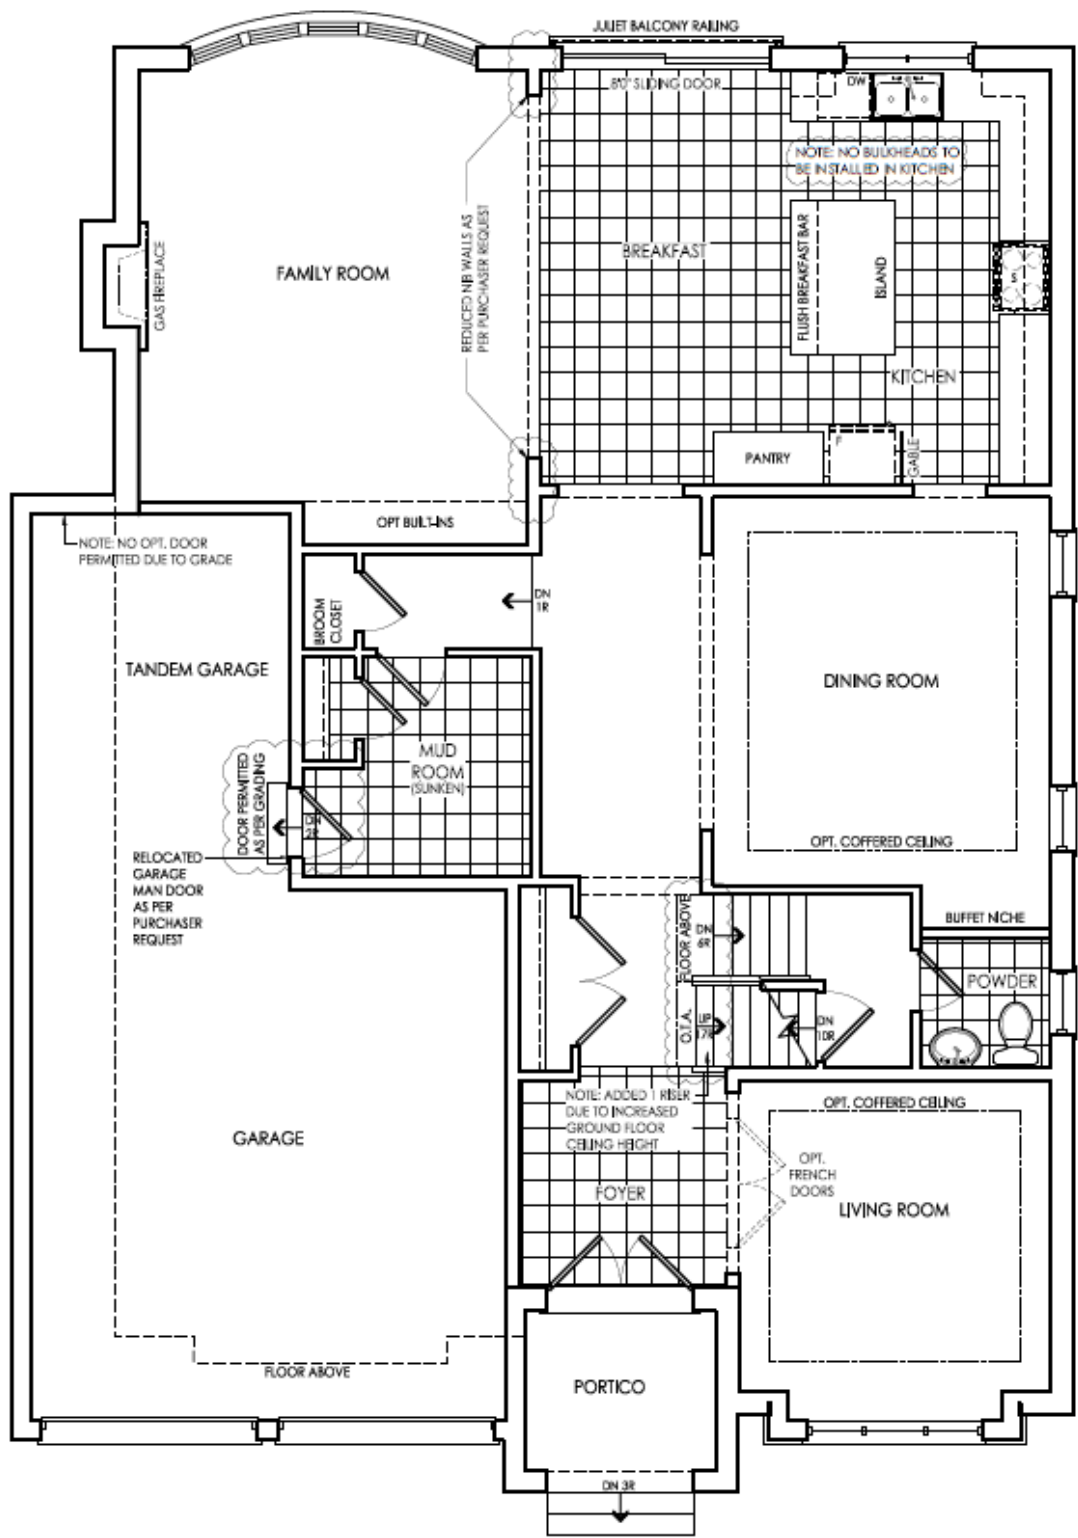

GROUND FLOOR ELEV. 'A'
W/ WALK-OUT BASEMENT (LOT 20N)

- NOTE: INCREASED GROUND FLOOR CEILING HEIGHT TO 10'-0" AS PER PURCHASER REQUEST
- NOTE: 81" INTERIOR DOORS THROUGH OUT GROUND FLOOR AS PER PURCHASER REQUEST
- NOTE: REVIEW STAIR RSO WITH MANUFACTURE BEFORE BUILDING SUBFLOOR
- NOTE: UPGRADED TRIM BE AWARE OF TRIM CLEARANCE


Homeowner Signature of Approval
IGOR IMAS

Homeowner Signature of Approval
INGA IMAS

LOT 20N – MODIFIED 50-04

June 4 2019

2ND FLOOR

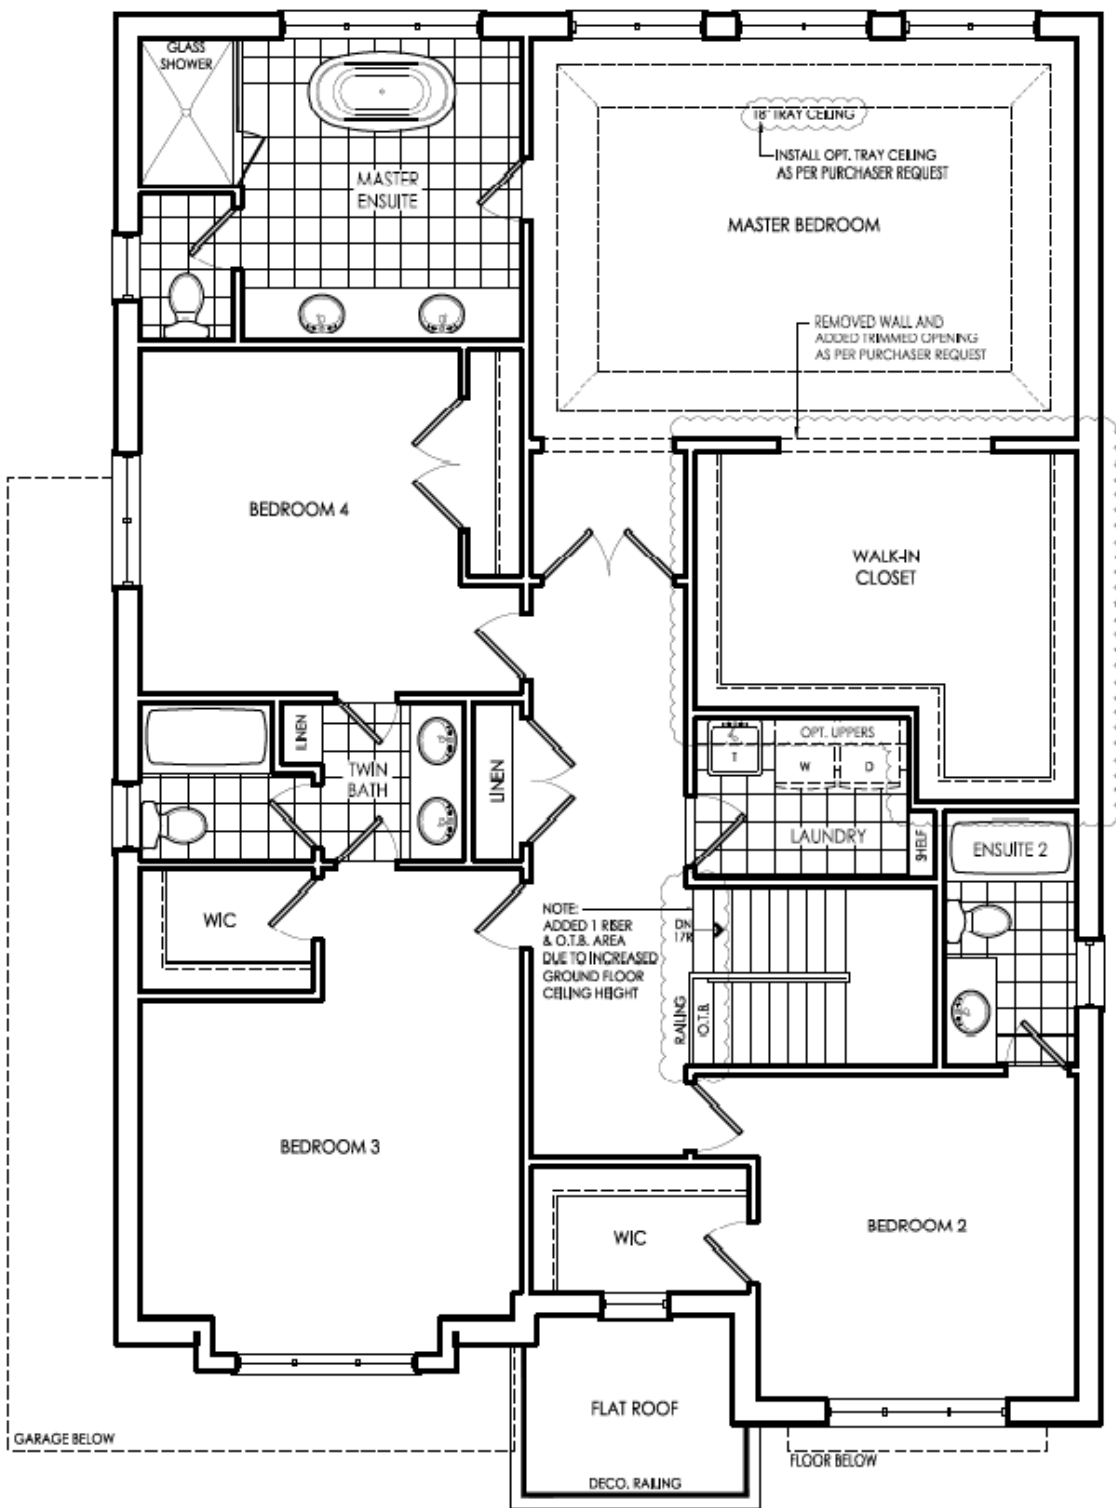

SECOND FLOOR ELEV. 'A' (LOT 20N)


Homeowner Signature of Approval
IGOR IMAS

Homeowner Signature of Approval
INGA IMAS

LOT 20N – MODIFIED 50-04


June 4 2019


BASEMENT

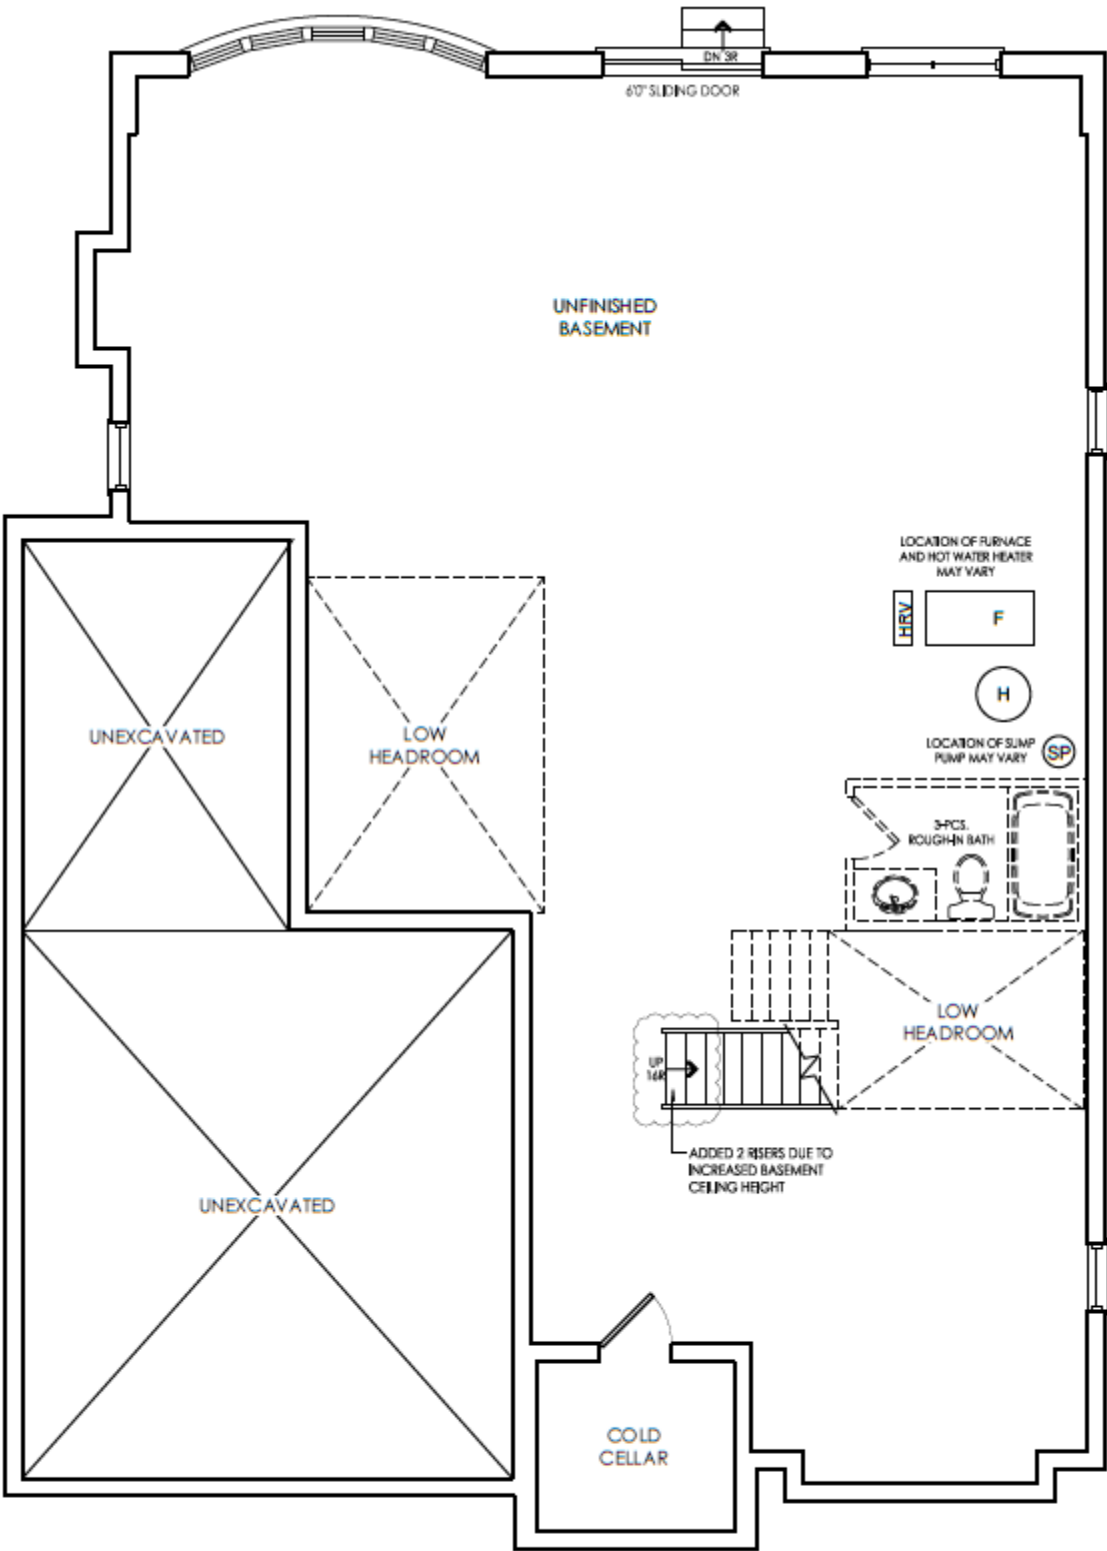

BASEMENT FLOOR ELEV. 'A'
W/ WALK-OUT BASEMENT (LOT 20N)

NOTE: INCREASED BASEMENT
CEILING HEIGHT TO 9'-0" AS
PER PURCHASER REQUEST



Homeowner Signature of Approval
IGOR IMAS

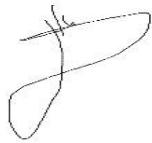
Homeowner Signature of Approval
INGA IMAS

LOT 20N – MODIFIED 50-04

June 4 2019

FRONT ELEVATION

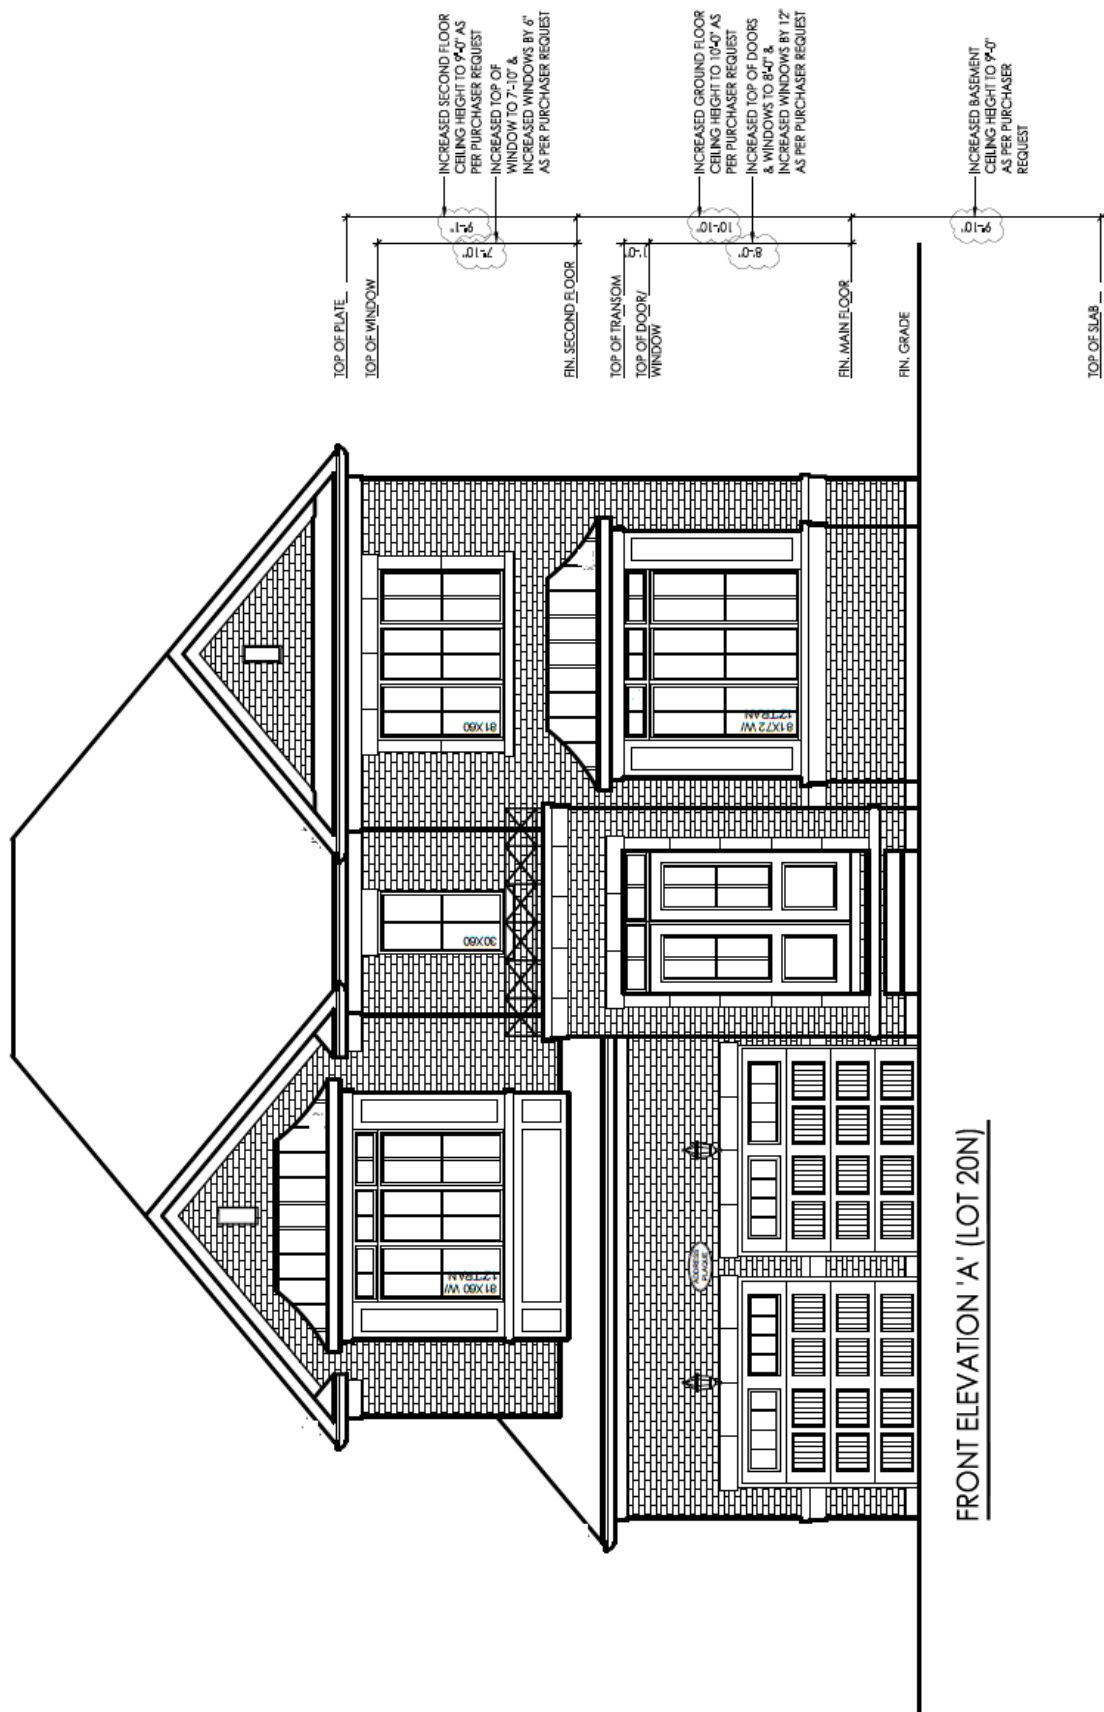


Homeowner Signature of Approval
IGOR IMAS

Homeowner Signature of Approval
INGA IMAS

LOT 20N – MODIFIED 50-04

June 4 2019

RIGHT SIDE ELEVATION

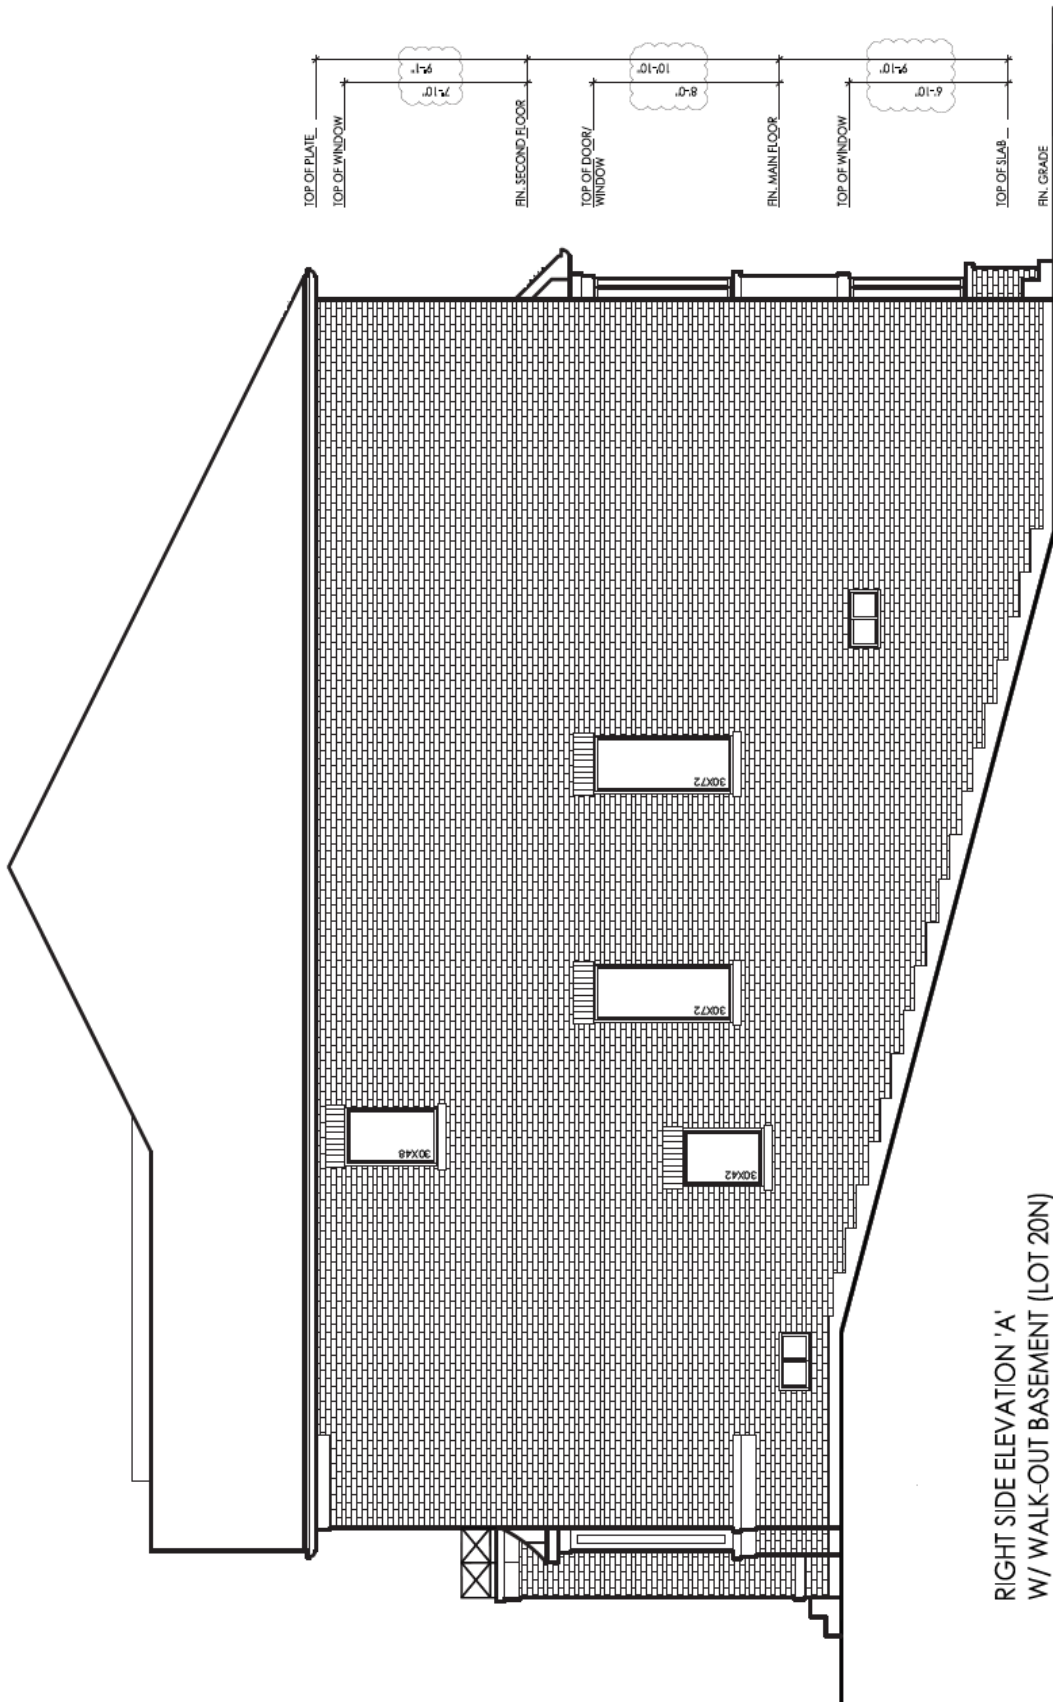

RIGHT SIDE ELEVATION 'A'
W/ WALK-OUT BASEMENT (LOT 20N)

Homeowner Signature of Approval
IGOR IMAS

Homeowner Signature of Approval
INGA IMAS

LOT 20N – MODIFIED 50-04

June 4 2019

REAR ELEVATION



REAR ELEVATION 'A'
W/ WALK-OUT BASEMENT (LOT 20N)


Homeowner Signature of Approval
IGOR IMAS

Homeowner Signature of Approval
INGA IMAS

LOT 20N – MODIFIED 50-04

June 4 2019

LEFT SIDE ELEVATION

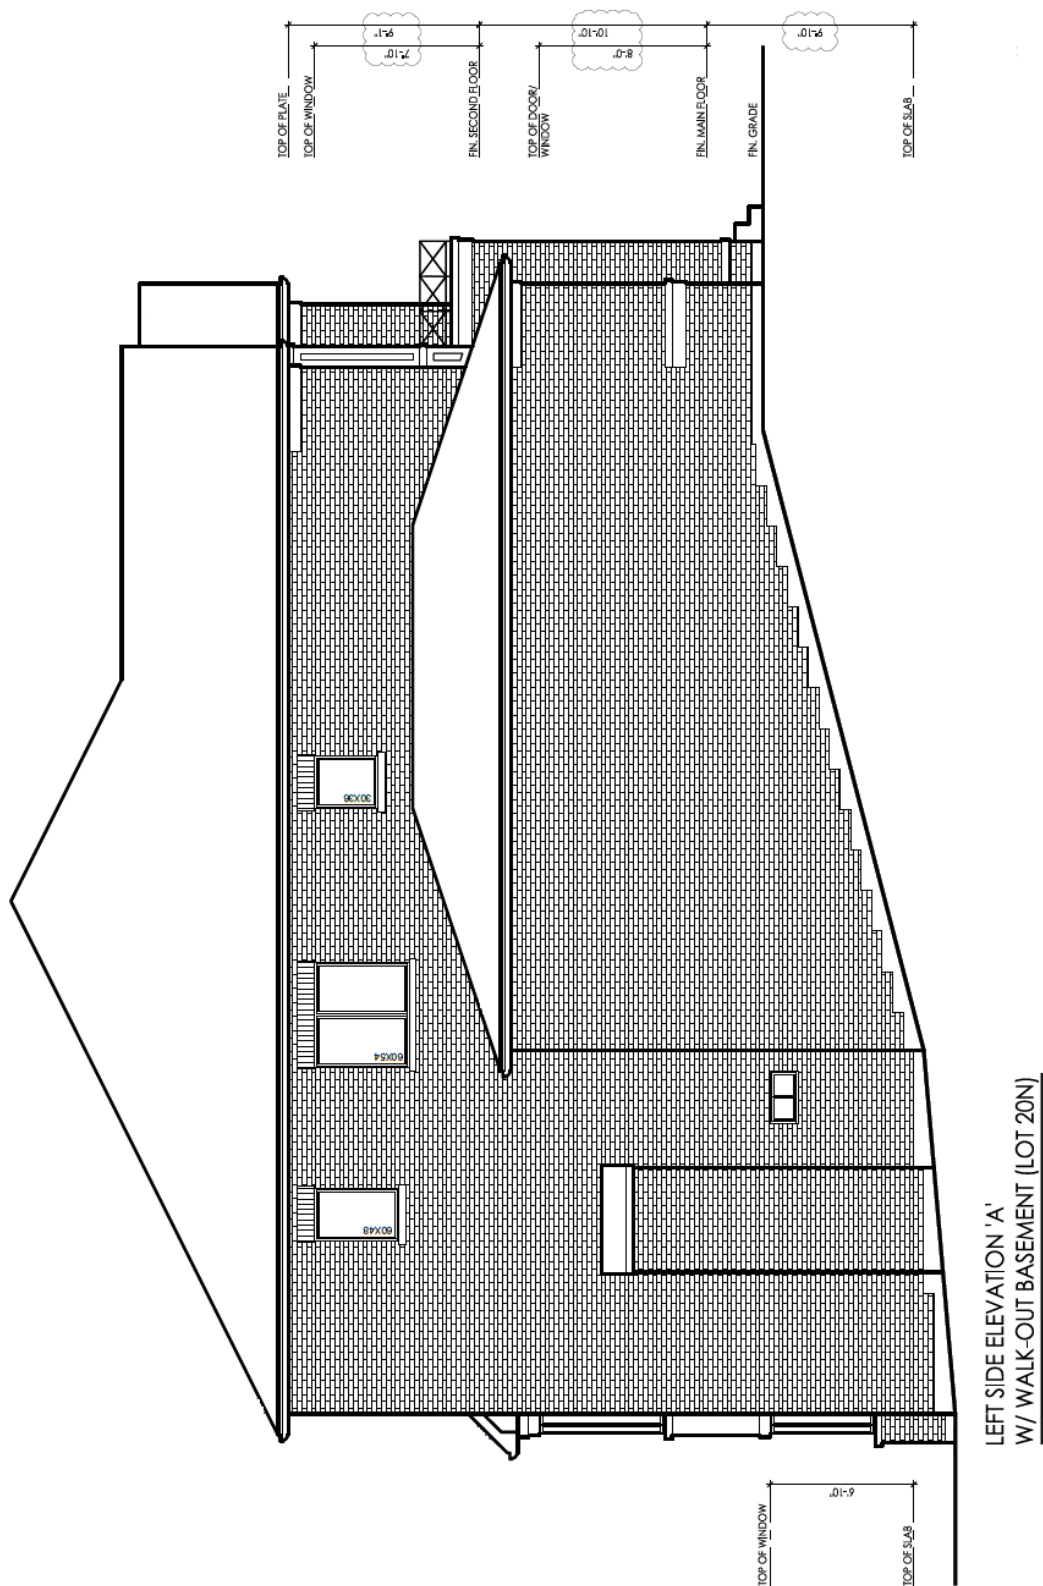

Homeowner Signature of Approval
IGOR IMAS

Homeowner Signature of Approval
INGA IMAS