



DATE SUBMITTED

17 Jun 2021

CLIENT NAME: ZANCOR HOMES
SHIP TO : WASAGA BEACH
52-06

PH:
CELL :

DRAFTED BY: AHMET
COMMENT

JOB NUMBER

INSTALL DATE:


PAGE

1 of 3

P/O #



KITCHEN
EL. A&B&C

LOT 2

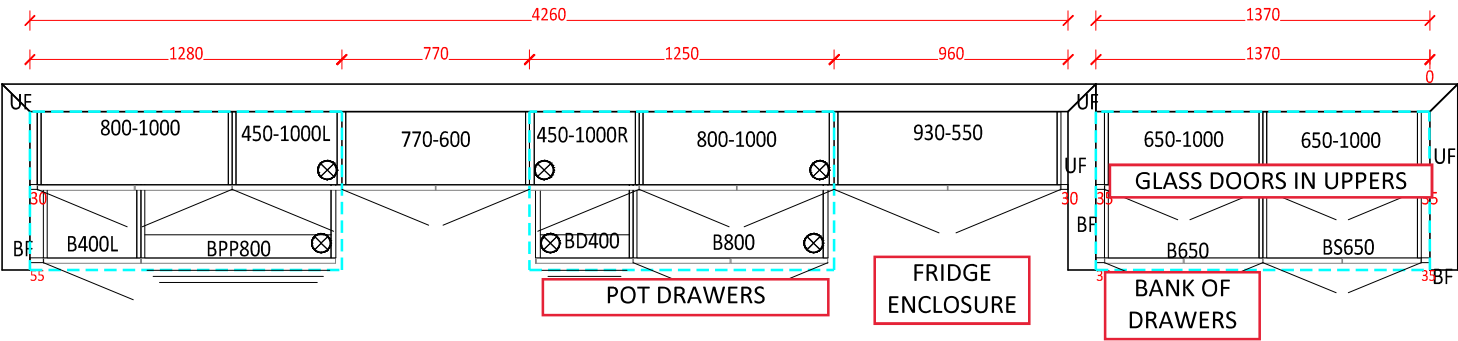

-Soft Close Doors
and Drawers
-Cutlery Divider

GARBAGE
PULL OUT

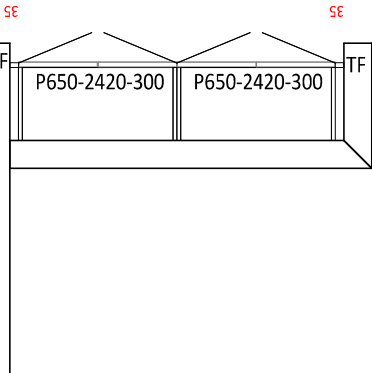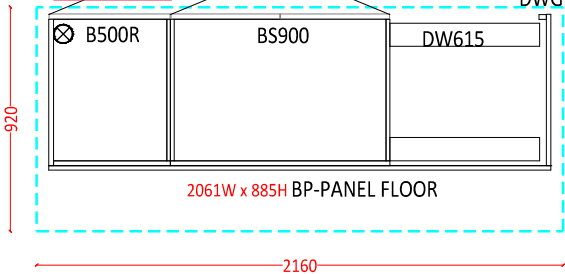

MOSAİK MDF
VANILLA
MILKSHAKE

ISLAND -
ADAMELLO

LAUNDRY BASE
EL. A&B&C

