



17 Oct 2022

CLIENT NAME: ZANCOR HOMES
SHIP TO: Belle Aire Shores Phase 3
LOT 56W (42-08)

PH:
CELL :

DRAFTED BY: Binita

COMMENT


P/O #	
-------	--

IOB NUMBER

INSTALL DATE:

PAGE

1 of 3

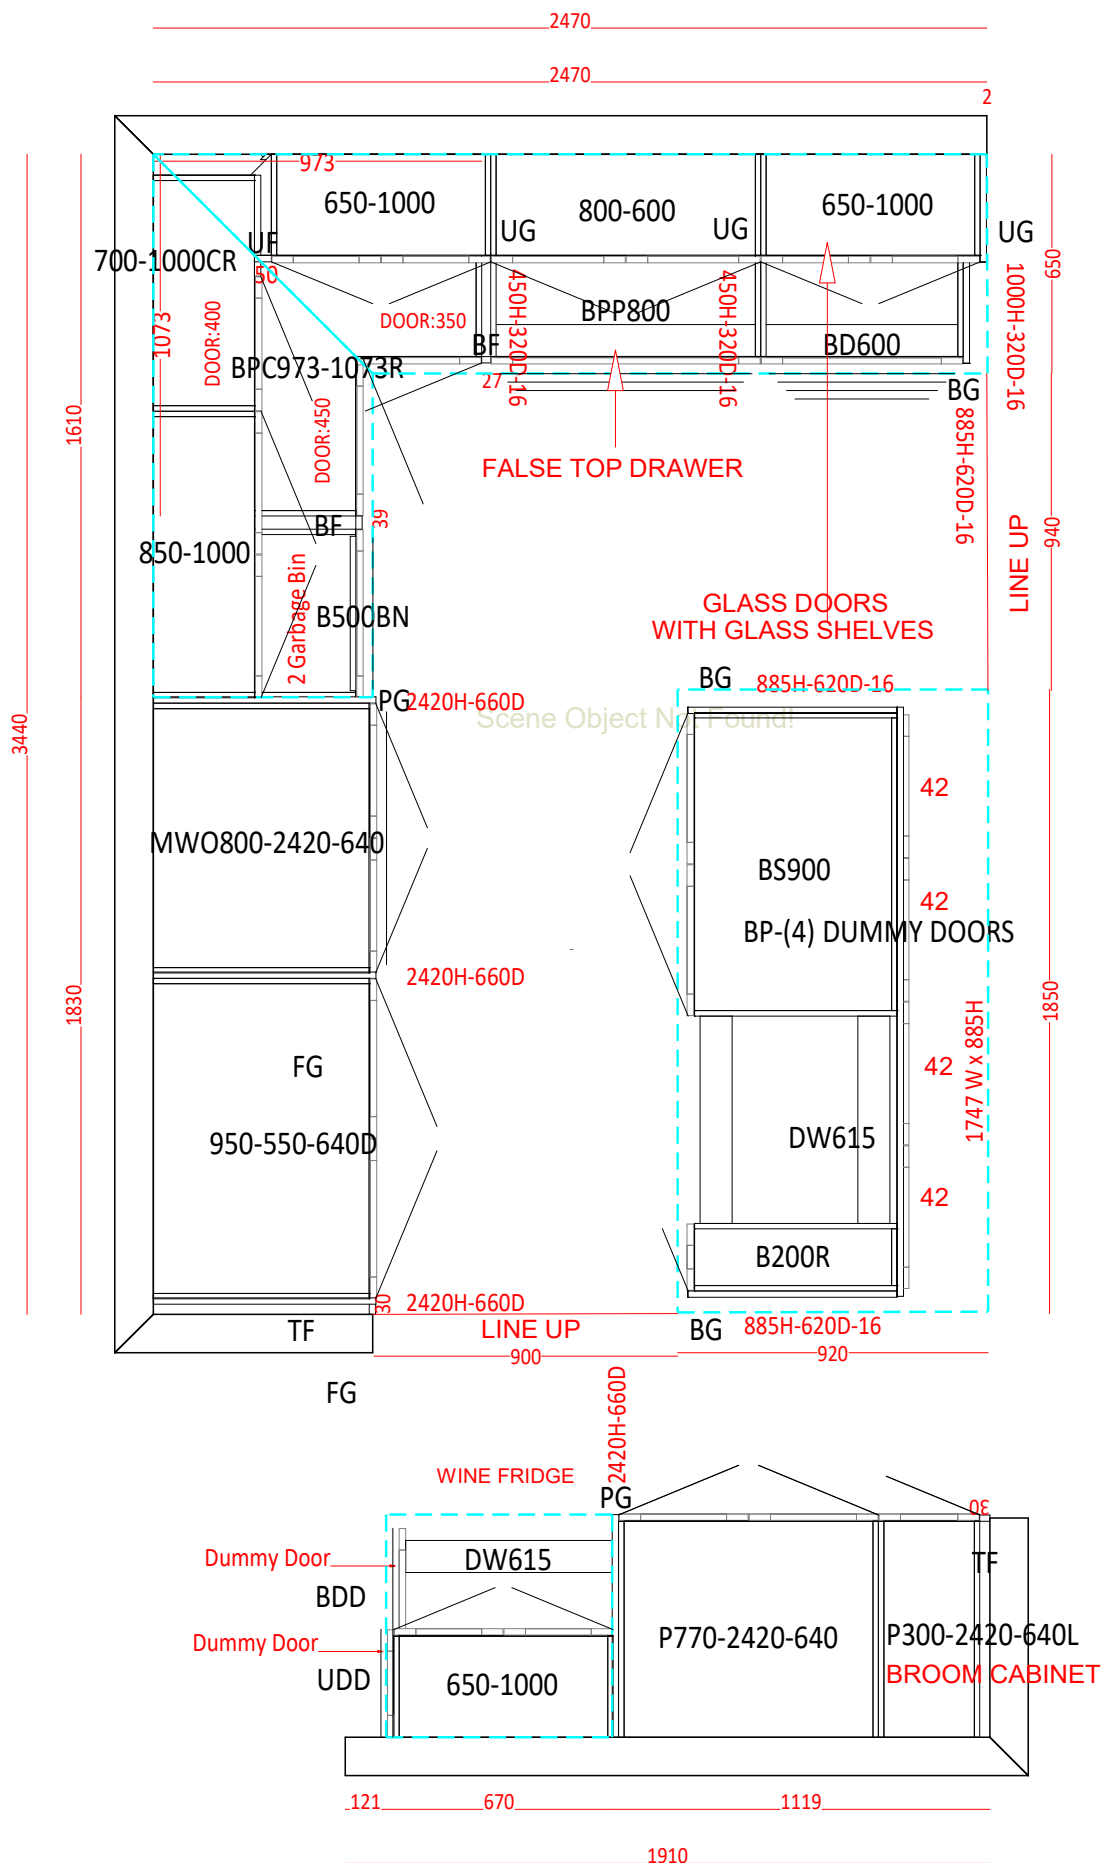

KITCHEN

CABINET ATTRIBUTES		CABINET PROPERTIES		MOULDING	
DOOR BASE	:400 Series-S - PVC White	CONSTRUCTION	:NIK Standard	MOULDING	:Standard
DOOR UPPER	:400 Series-S - PVC White	MATERIAL SCHEDULE		MOULDING	: 300 mm RISER-S
DOOR ISLAND	:SIERRA NIK1 - MDF	UPPER: INTERIOR MATERIAL / EXTERIOR FINISH		LIGHT VANCE	:Std Light Valance
BASE COLOUR	: _PVC-WHITE		White/PVC-PVC White	KICK	:STD- 120 mm
UPPER COLOUR	: _PVC-WHITE	BASE: INTERIOR MATERIAL / EXTERIOR FINISH		NOTES	
ISLAND COLOUR	: _MDF-STONE GREY		White/PVC-PVC White		
HARDWARE	:K1100AC-KNOB STD X36	HINGE	:STANDARD		
COUNTERTOP	:BY OTHERS-*****	DRAWER	:STANDARD		